


TOWN OF ABITA SPRINGS
TOWN OFFICES


DRAWING MODIFICATION DATE 4-13-2021

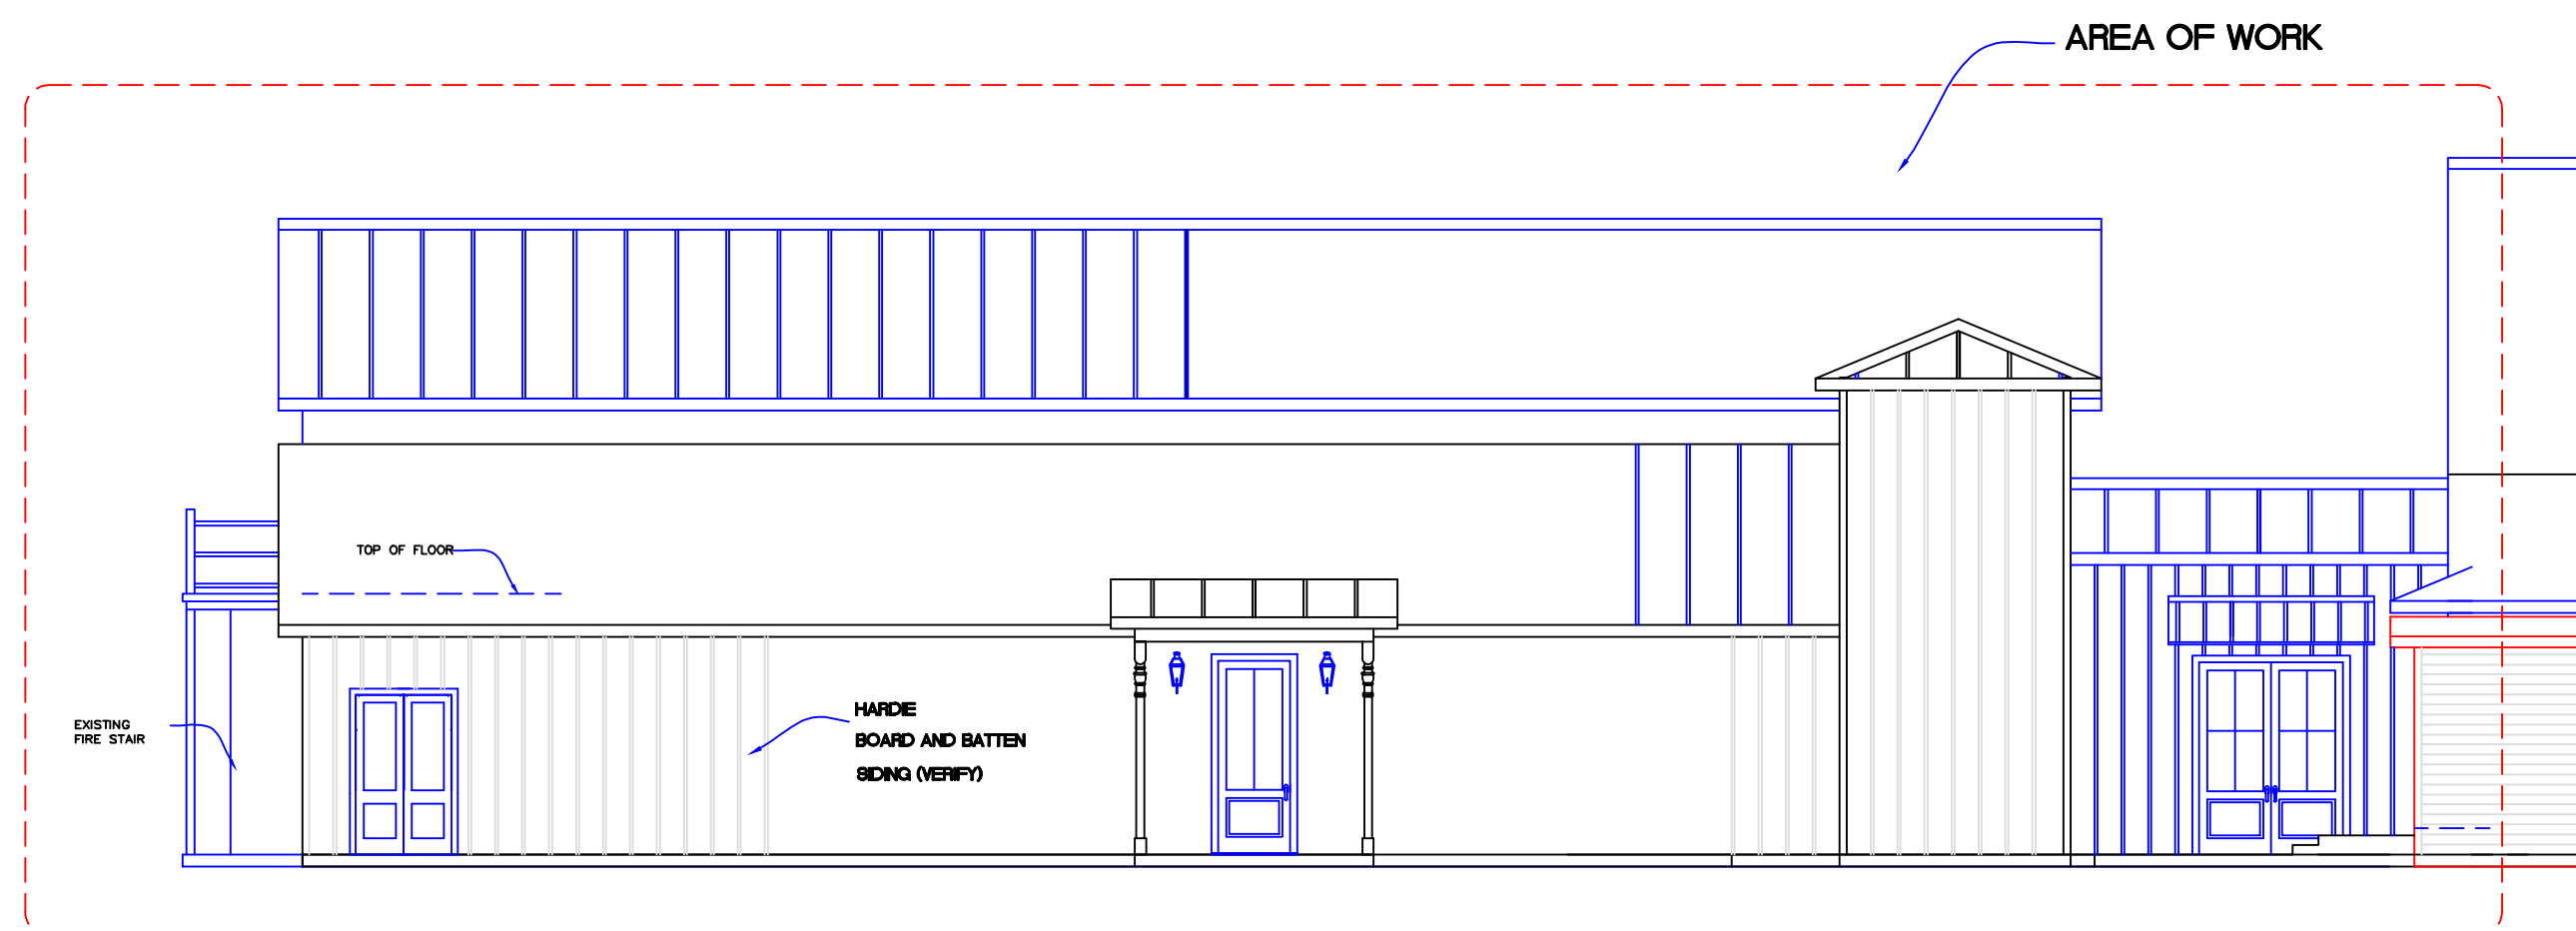

1. LIVE OAK SIDE ELEVATION
1/8" = 1'-0"



2. REAR ELEVATION
1/8" = 1'-0"

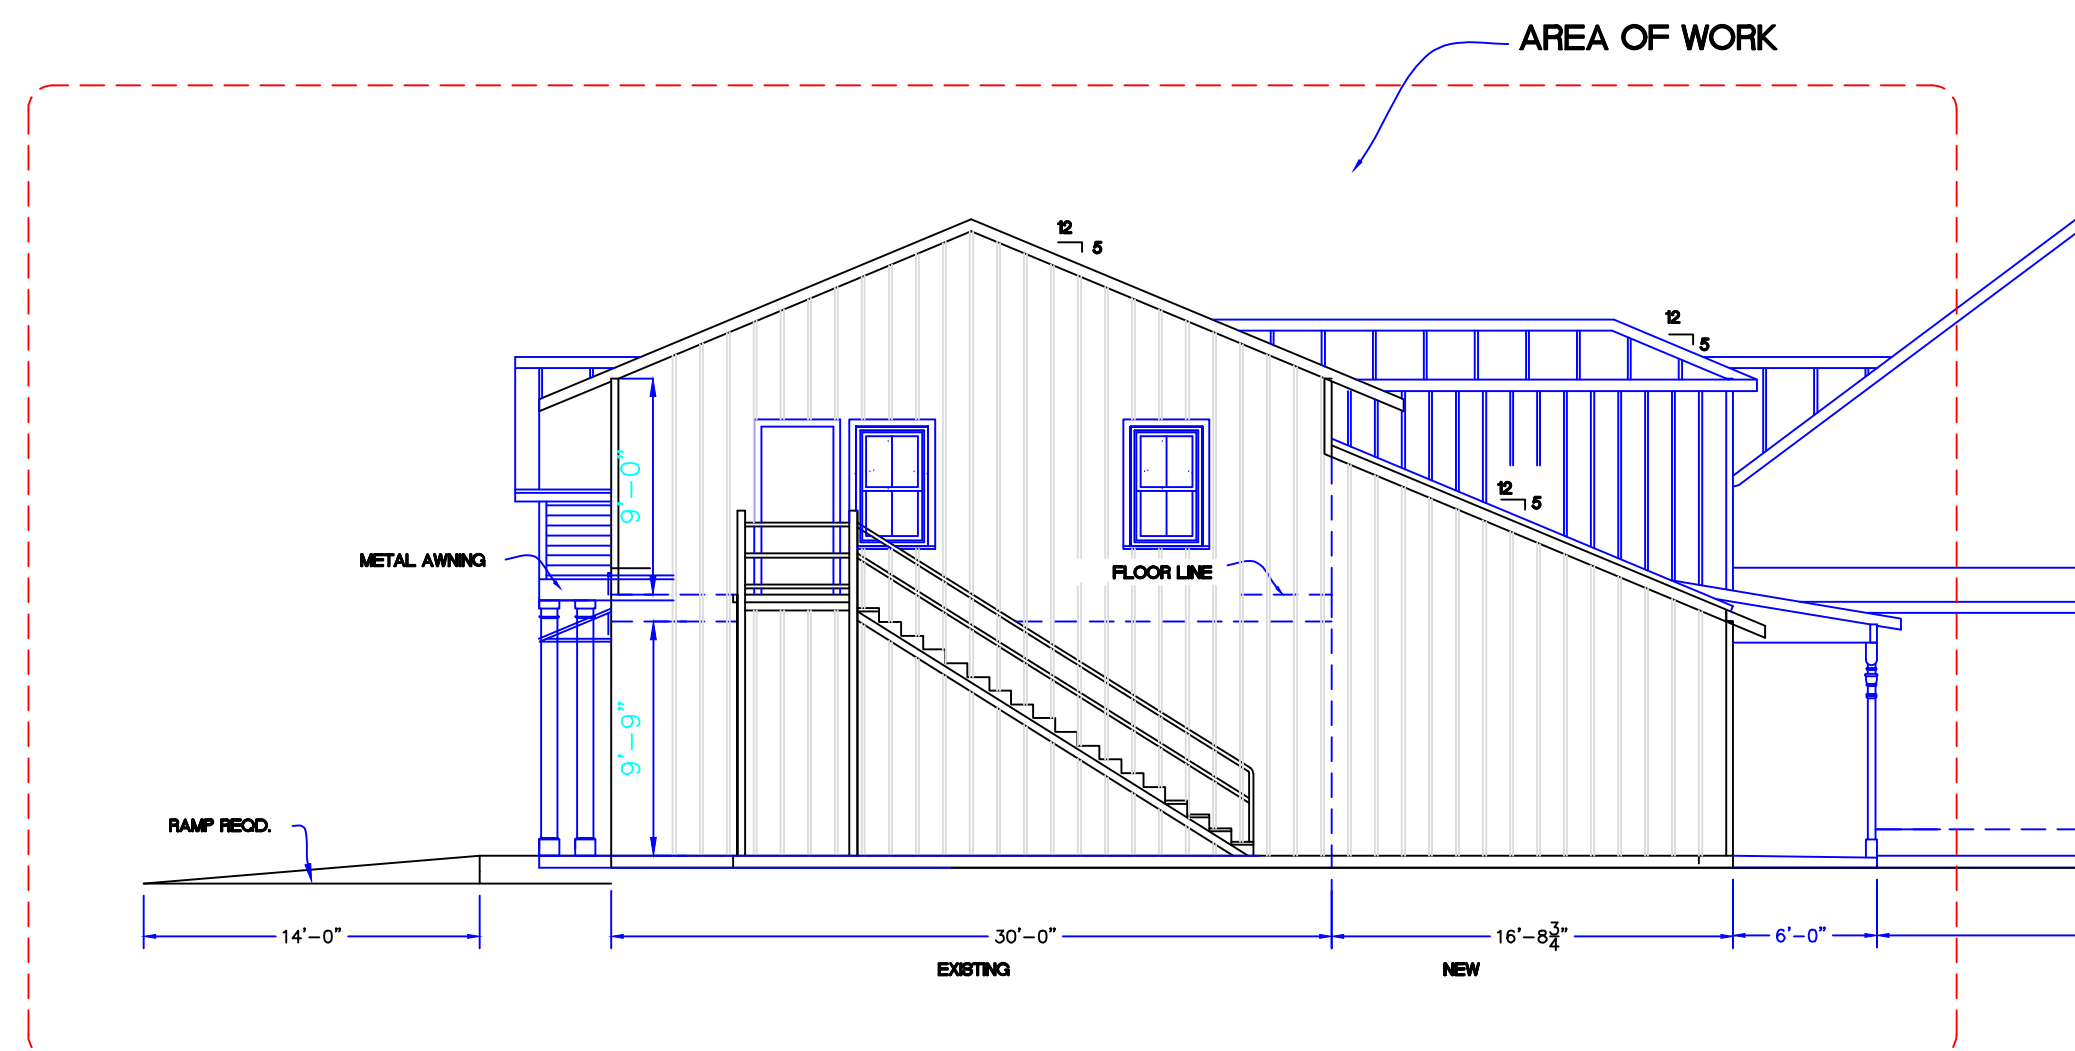

3. RIGHT SIDE ELEVATION
1/8" = 1'-0"



4. LEVEL STREET ELEVATION
1/8" = 1'-0"

D&D
DESIGNS
LLC

22247 7TH. STREET
ABITA SPRINGS, LA
70420
(985) 893-2074

DRAWING
RELEASED
FOR:

PRELIMINARY-
NOT FOR CONSTRUCTION

PRICING:
NOT FOR CONSTRUCTION

FOR
CONSTRUCTION

DRAWING RELEASE DATES

NO.	DATE	PURPOSE
1.	4-06-2021	
2.	4-13-2021	
3.		
4.		
5.		

TOWN OF ABITA SPRINGS
TOWN OFFICES

SHEET NO.
OF: **A3**