

APPLICATION FOR HISTORIC COMMISSION APPROVAL / CERTIFICATE OF APPROPRIATENESS

Date: 9-30-21

☒ Owner
☐ Applicant

Type of Approval

☐ New Construction

☒ Renovation

☐ Other: _____

☐ Accessory Building (not livable)

☐ Ancillary Building (livable structure)

APPLICATION FOR PERMIT TO: (Briefly describe project- Use separate paper if necessary)

EXPAND EXISTING CARPORT, RE-ROOF HOUSE

APPLICANT NAME: Cory BARBIER

Email: Corbier@hotmail.com Phone: 985-246-9407

Address: 71362 ST. MARY ST. ABITA Springs, LA 70420

OWNER (IF DIFFERENT FROM APPLICANT):

Email: _____

Phone: _____

Address: _____

CONTRACTOR NAME & COMPANY: MIKE CUSIMANO - DRAKE Construction

Email: Drakeconstructionpros@gmail.com Phone: 985-869-3136

Address: 20411 Judy AVE, Covington, LA 70438

[Signature]
Signature of Owner

9-29-21
Date

Signature of Applicant

Date

----- Do Not Write Below this Line -----

7 DAYS NOTICE REQUIRED BEFORE FINAL APPROVAL OF CONSTRUCTION. IF YOU BUILD IN THE HISTORIC DISTRICT
APPROVAL MUST BE GIVEN BEFORE YOUR CERTIFICATE OF OCCUPANCY WILL BE ISSUED.

Commissioners Initial

Ron Blitch _____

Otto Dinkelacker _____

Thad Mancil _____

Andre Monnot _____

Paul Vogt _____

Review Date: _____

Approved: _____

Commissioner Assigned: _____

Work Completed as Presented: _____

Inspected on Date: _____

APPLICATION FOR HISTORIC COMMISSION APPROVAL / CERTIFICATE OF APPROPRIATENESS

SUBJECT PROPERTY

Street Address or Legal Description: 71362 ST. MARY ST

Nearest Cross Streets: 10TH



Lot Dimensions: 120' x 120'

Work Begins:

Estimated Completion Date:

RESIDENTIAL HISTORIC CHECK LIST

FOUNDATION	☐ Concrete Block ☐ Brick ☐ Continuous Chain Wall ☒ Raised Slab (36" above ground)		
CRAWLSPACE	☐ 24" Clear		
SIDING	☒ Vinyl ☐ Wood ☐ Hardie Plank		
ROOF	☐ Metal ☒ Fiberglass Shingles	Slope: ☒ 8/12 Minimum	
FRONT PORCH	☒ Wood ☒ 7' Minimum Depth	2/3 <u>Minimum</u> Front Width of House: ☒ Yes ☐ No	
CHIMNEY	☒ Stovepipe ☐ Brick ☐ None		
STEPS	☒ Wood ☐ Bricks	Railing: ☐ Wood ☐ Spacing 4"	
HEIGHT	Height of Building: 35' Maximum		
WINDOW TRIM	☒ Vinyl ☐ Wood ☐ Hardie Plank ☐ Other		
TRIM	☒ Vinyl ☐ Wood ☐ Hardie Plank ☐ Other		
COLUMNS	☐ Vinyl ☒ Wood ☐ Hardie Plank ☐ Other		
DOORS	☐ Vinyl ☒ Wood ☐ Hardie Plank ☐ Other		
SHUTTERS	☐ Vinyl ☐ Wood ☐ Hardie Plank Must be 1/2 Width of Windows ☐ Yes ☐ No		
ACCESSORY BUILDINGS	☐ Garage ☒ Shed ☐ Other		
FENCES	☐ Wood	Type:	☐ 4' Picket ☐ 7' Privacy ☐ 6' Privacy with 2' Lattice
LIGHTING	No Fluorescent Strip Lighting or Fixtures		
SIGNS	☐ Permanent ☐ Temporary		

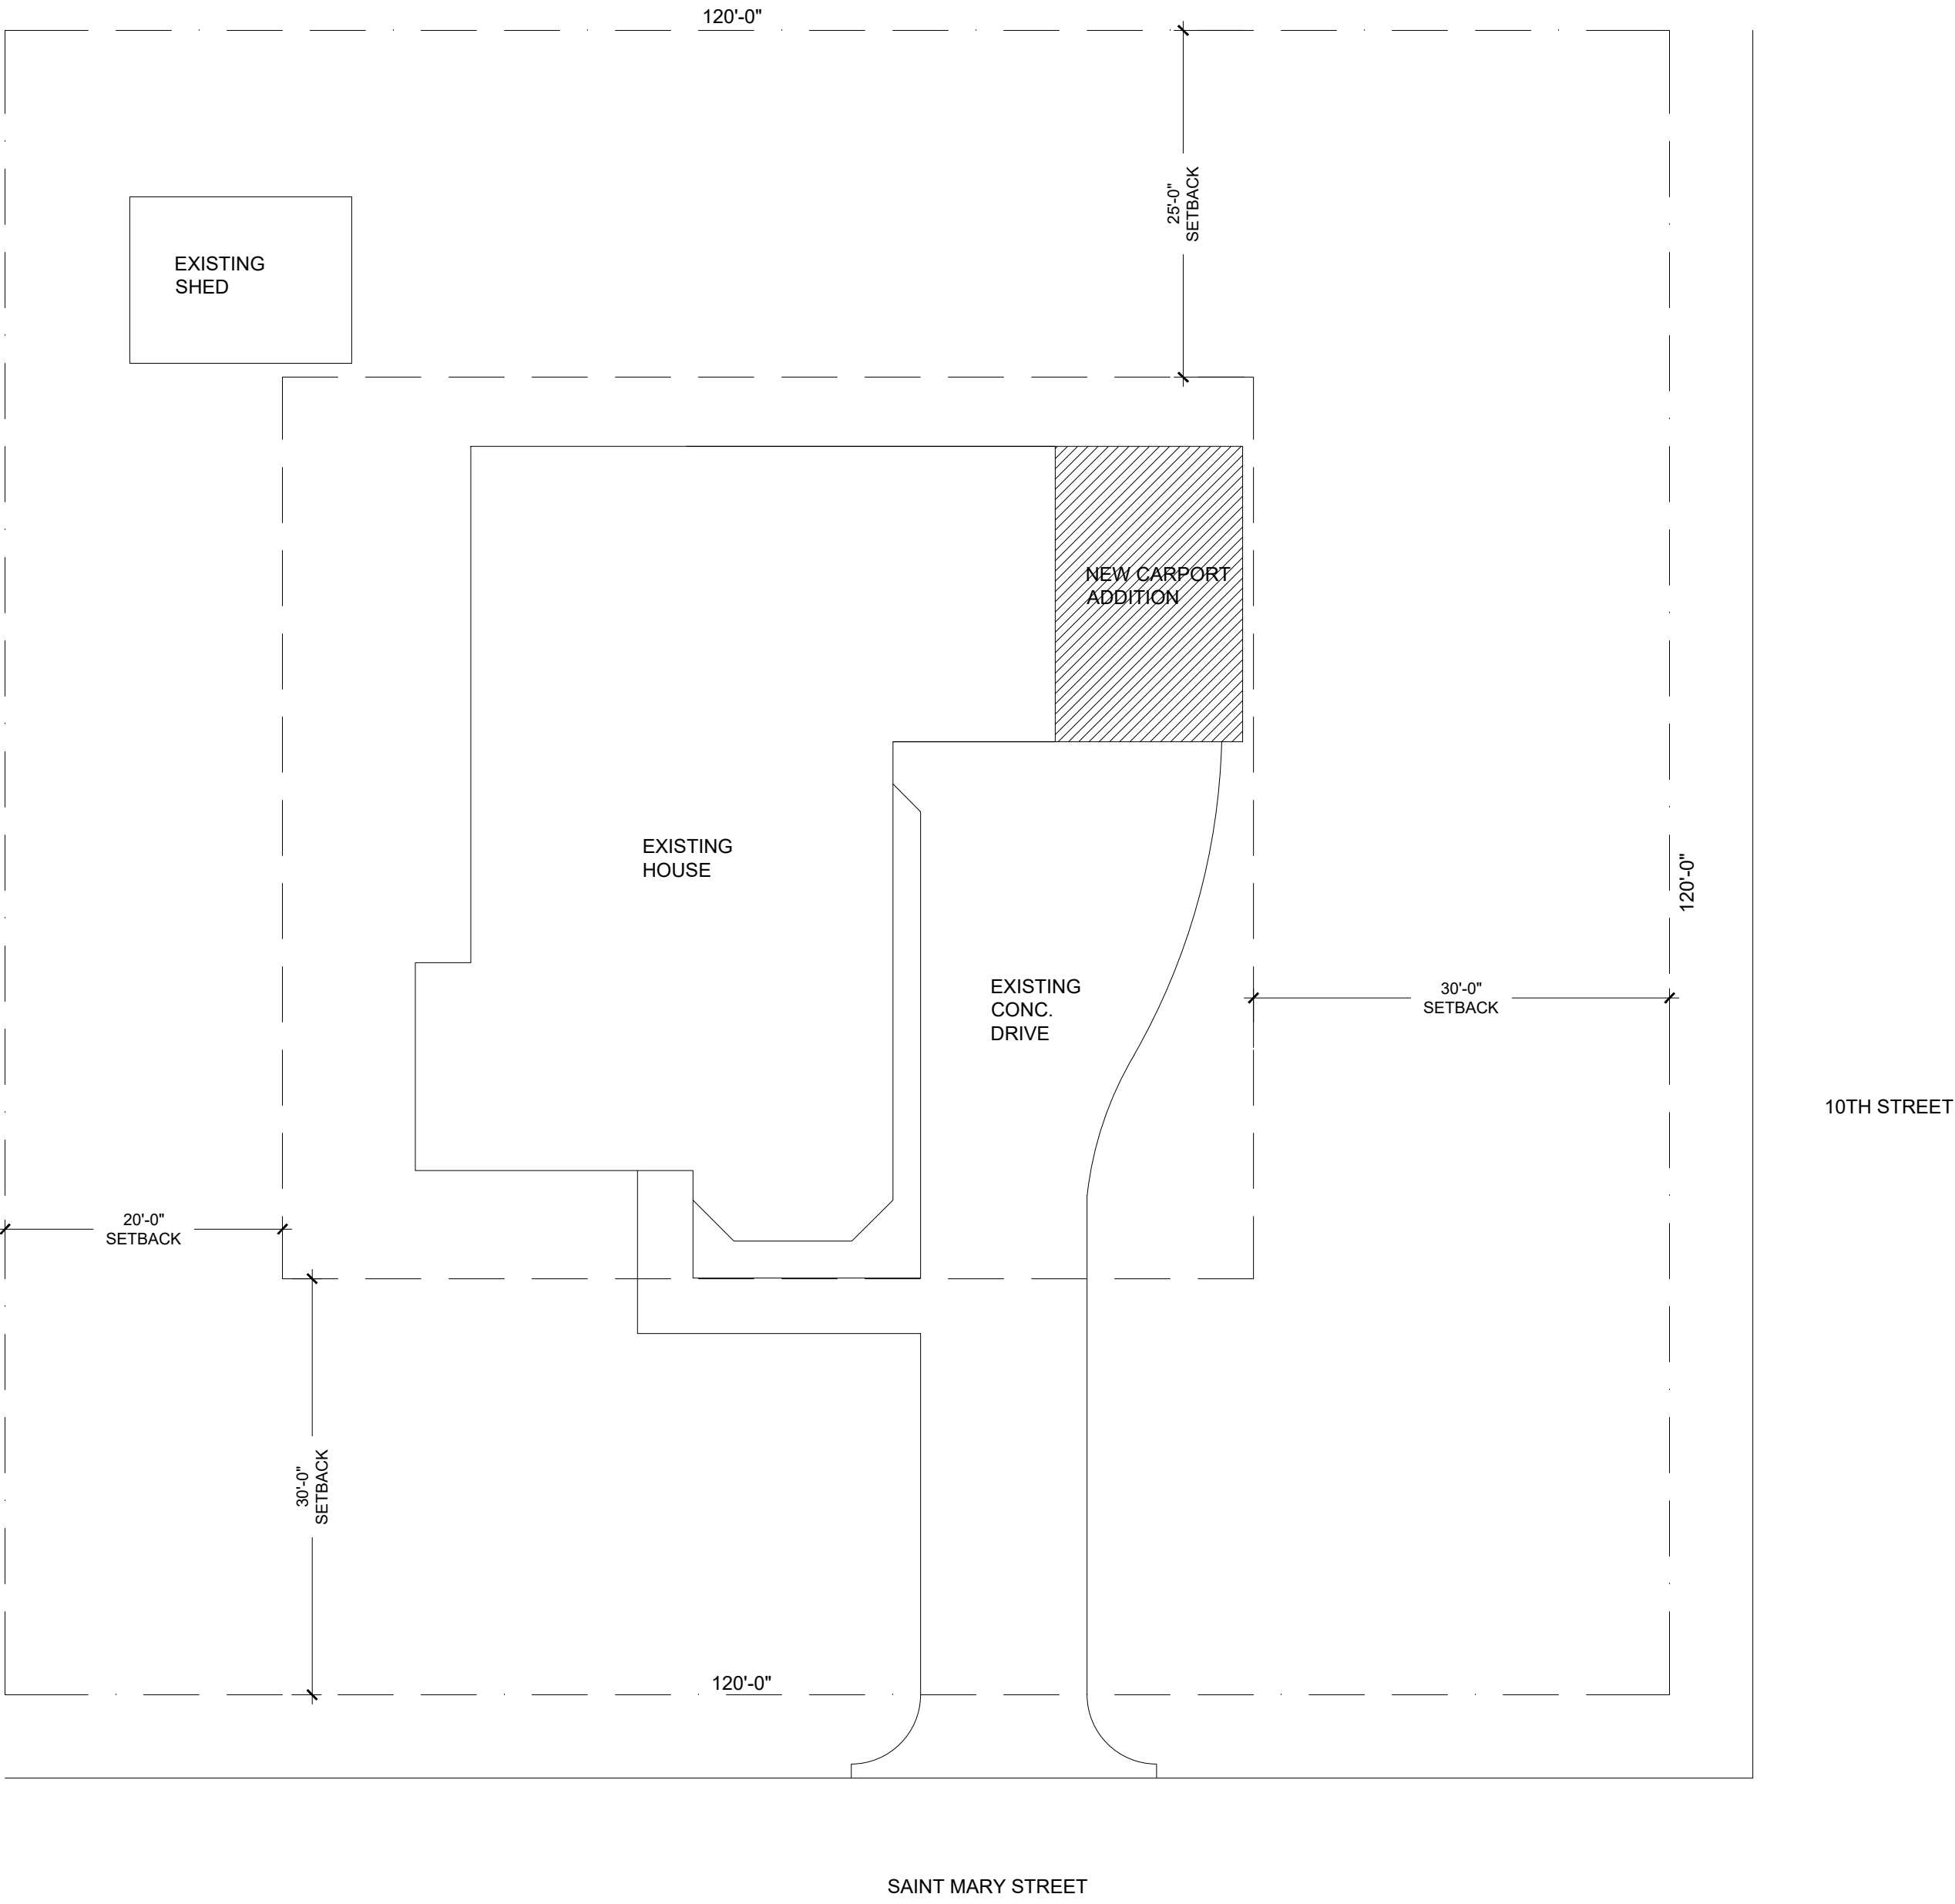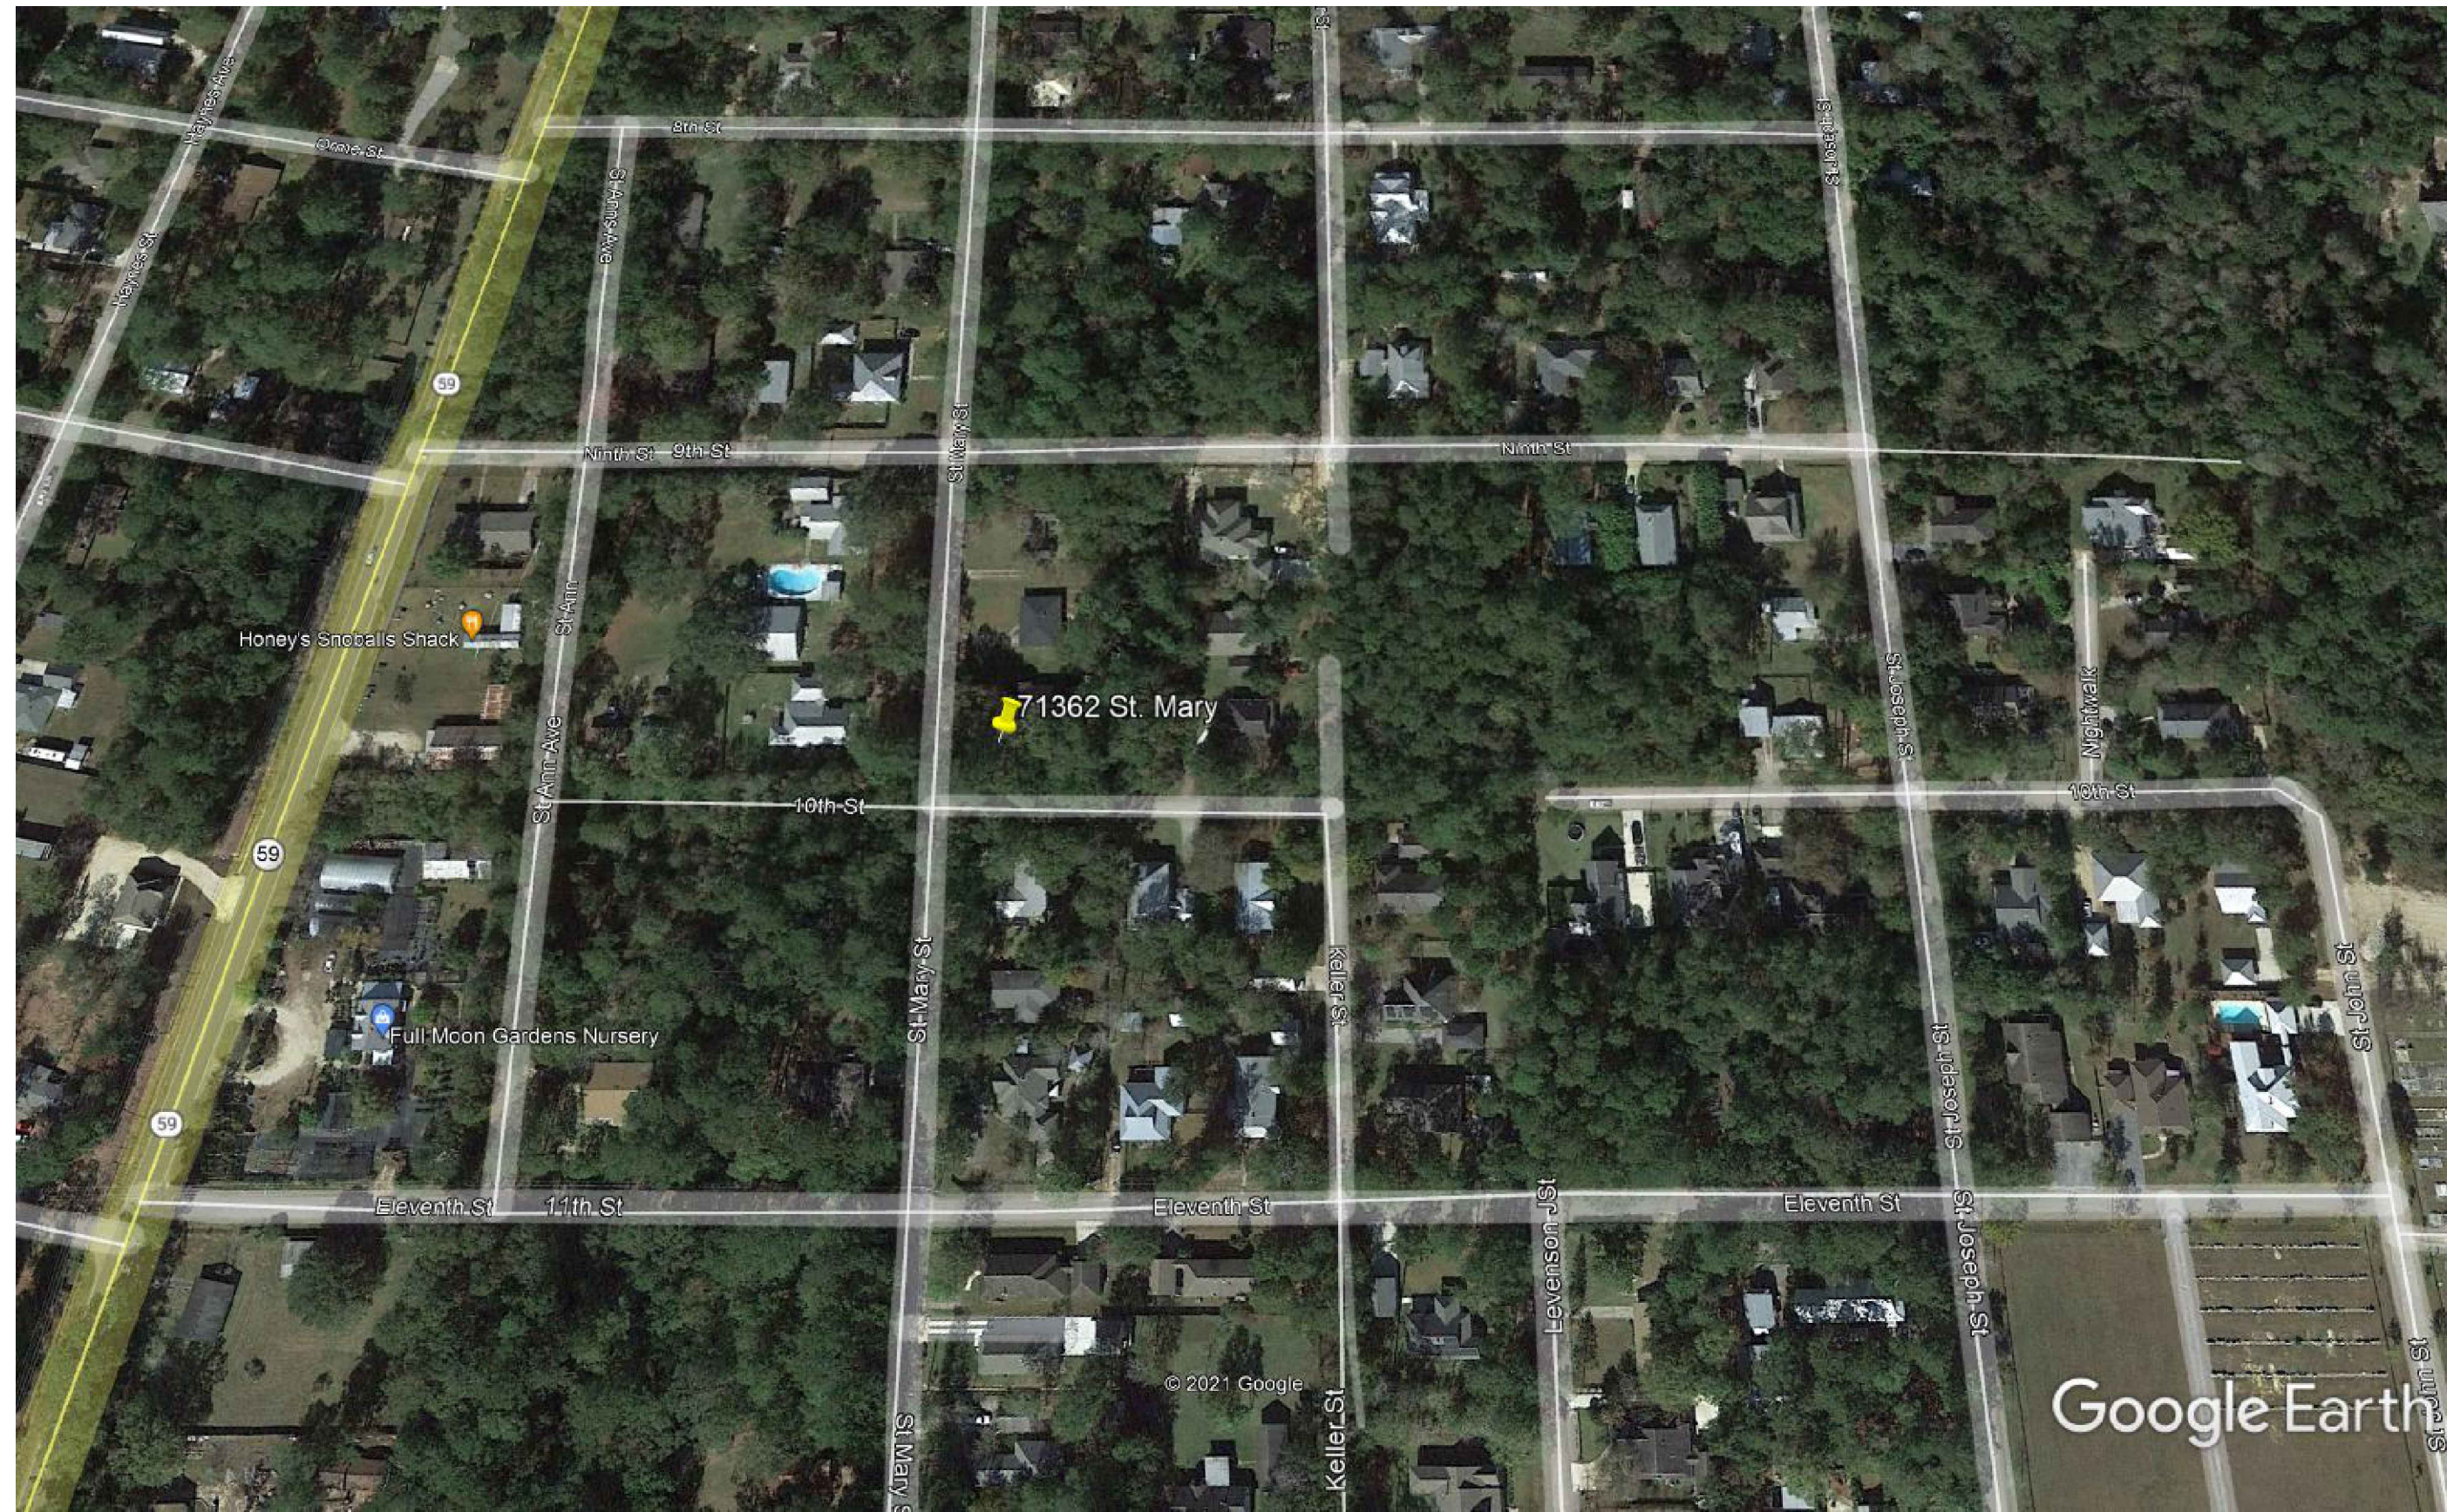


1. SITE PLAN
SCALE: 3/32" = 1'-0"


Cory Barbier, Architect
71362 St. Mary Street
Abita Springs, Louisiana 70420
985.892.0647

CARPORT ADDITION
BARBIER RESIDENCE
ABITA SPRINGS, LOUISIANA

PROJECT NO. _____
DRAWN BY CLB
DATE 9.30.21
REVISED _____

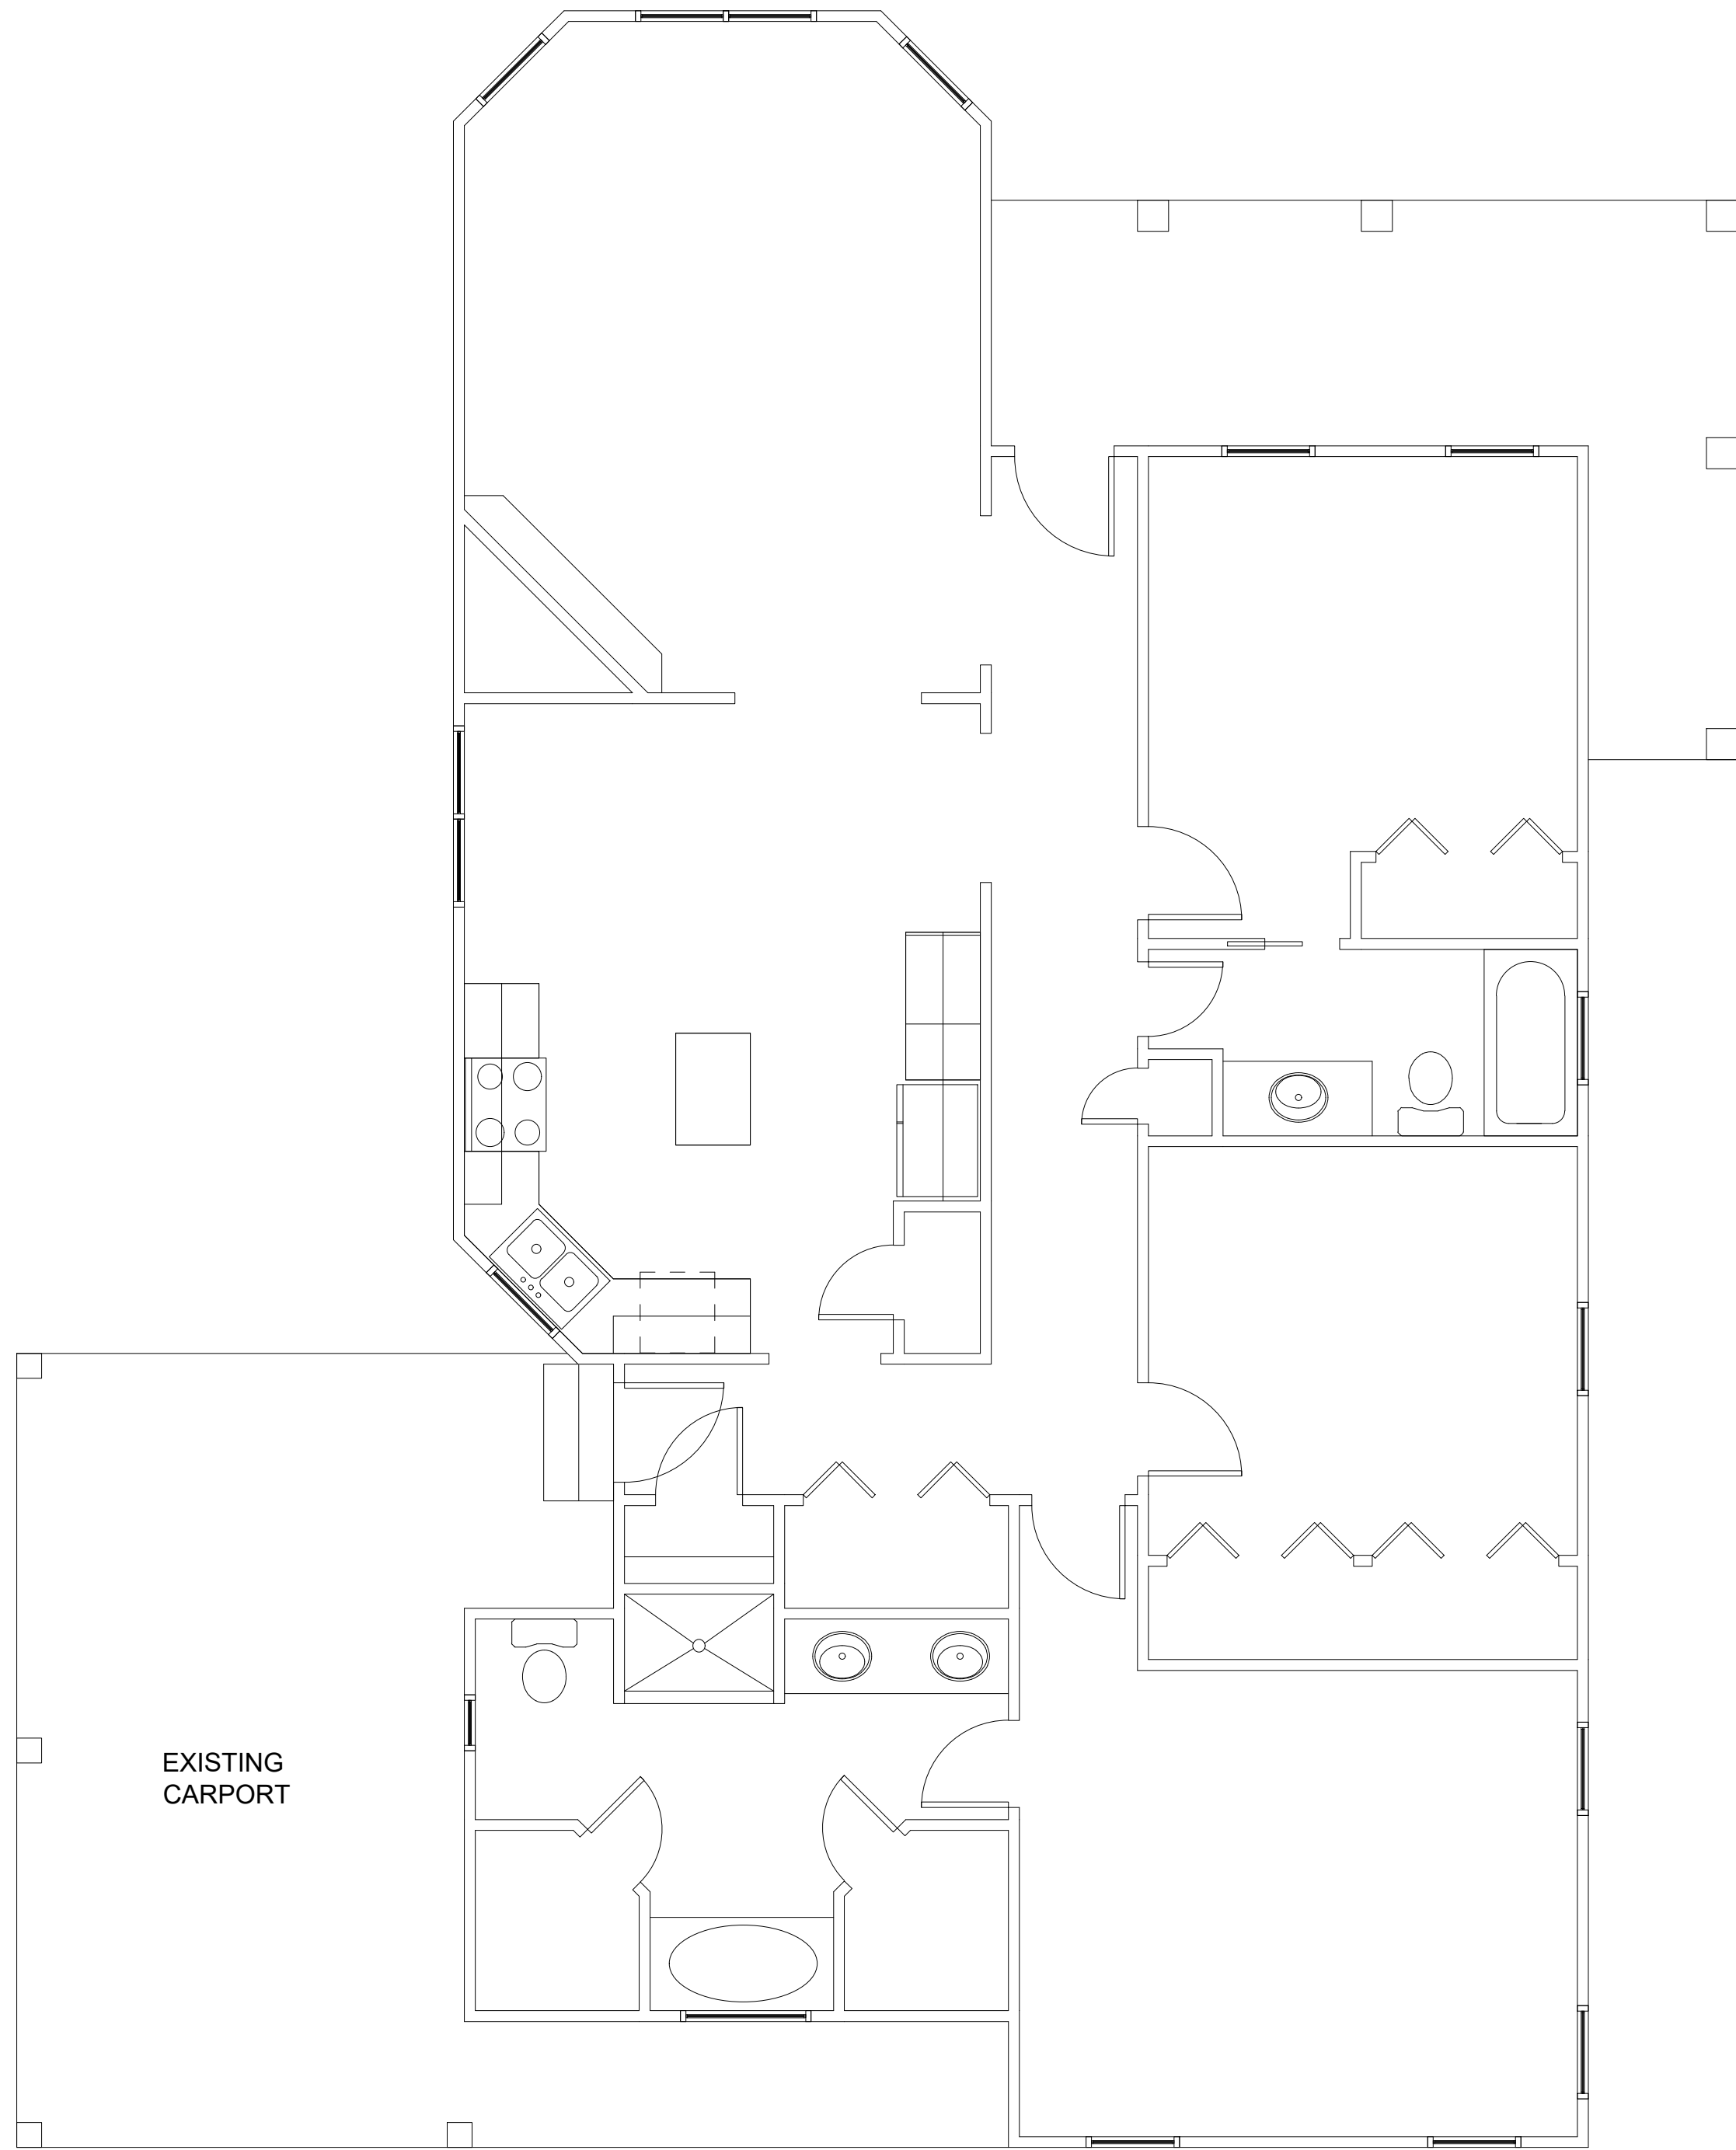

1. EXISTING FLOOR PLAN
SCALE: 1/4" = 1'-0"

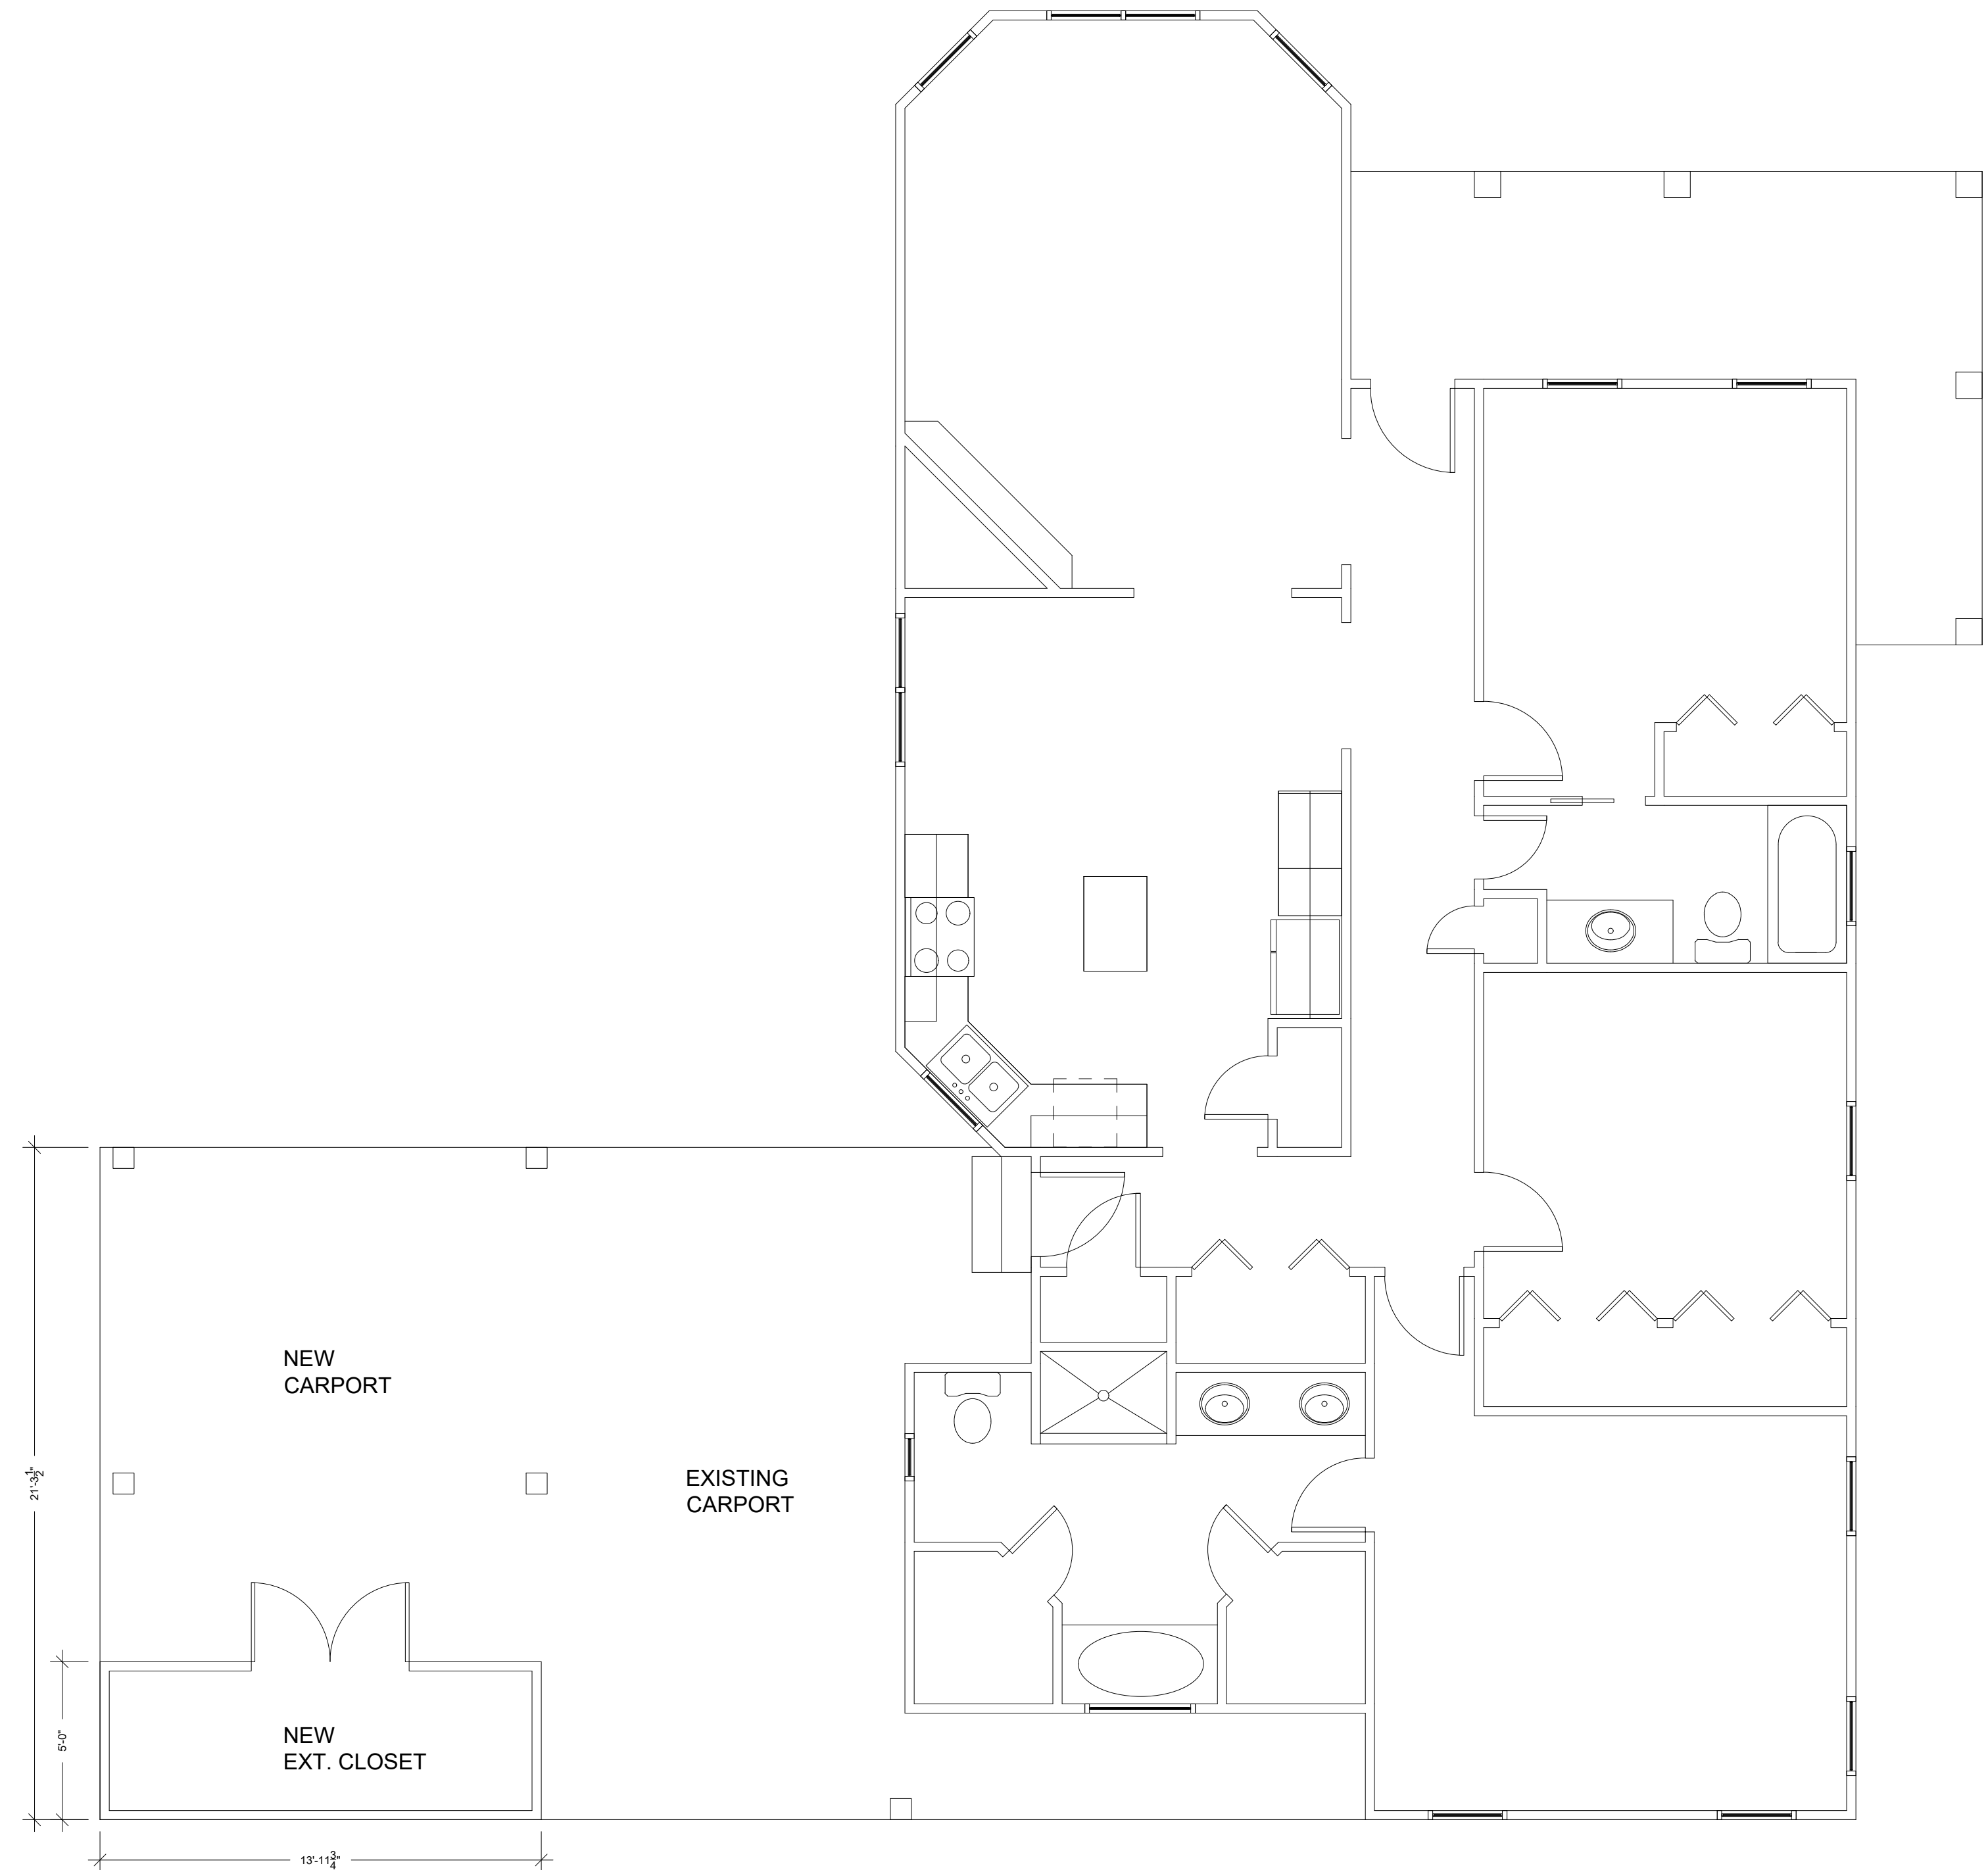

2. NEW FLOOR PLAN
SCALE: 1/4" = 1'-0"

Cory Barbier, Architect
71362 St. Mary Street
Abita Springs, Louisiana 70420
985.892.0647

**CARPORT ADDITION
BARBIER RESIDENCE
ABITA SPRINGS, LOUISIANA**

PROJECT NO. _____
DRAWN BY CLB
DATE 9.30.21
REVISED _____

A2




1. EXISTING FRONT ELEVATION

SCALE: 3/16" = 1'-0"



2. NEW FRONT ELEVATION

SCALE: 3/16" = 1'-0"

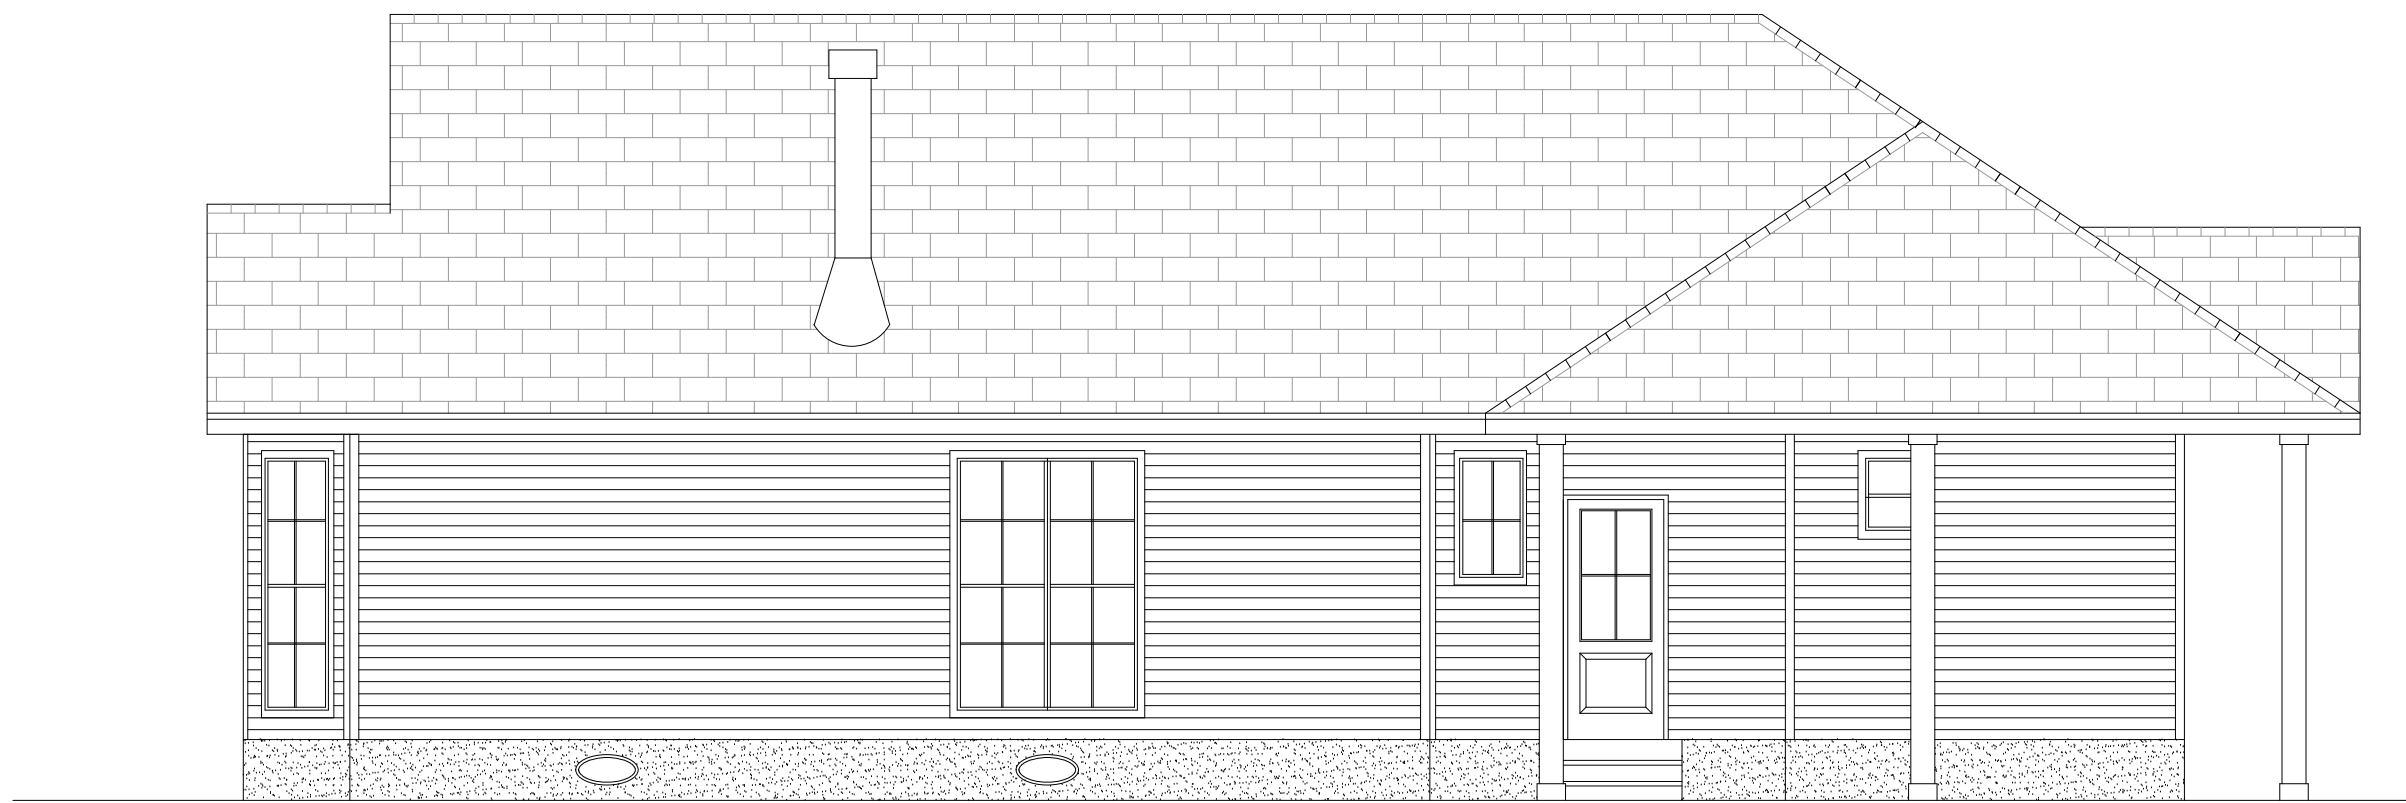

3. EXISTING RIGHT ELEVATION

SCALE: 3/16" = 1'-0"




4. NEW RIGHT ELEVATION

SCALE: 3/16" = 1'-0"


Cory Barbier, Architect
71362 St. Mary Street
Abita Springs, Louisiana 70420
985.892.0647

CARPOT ADDITION
BARBIER RESIDENCE
ABITA SPRINGS, LOUISIANA


PROJECT NO. _____
DRAWN BY CLB
DATE 9.30.21
REVISED _____

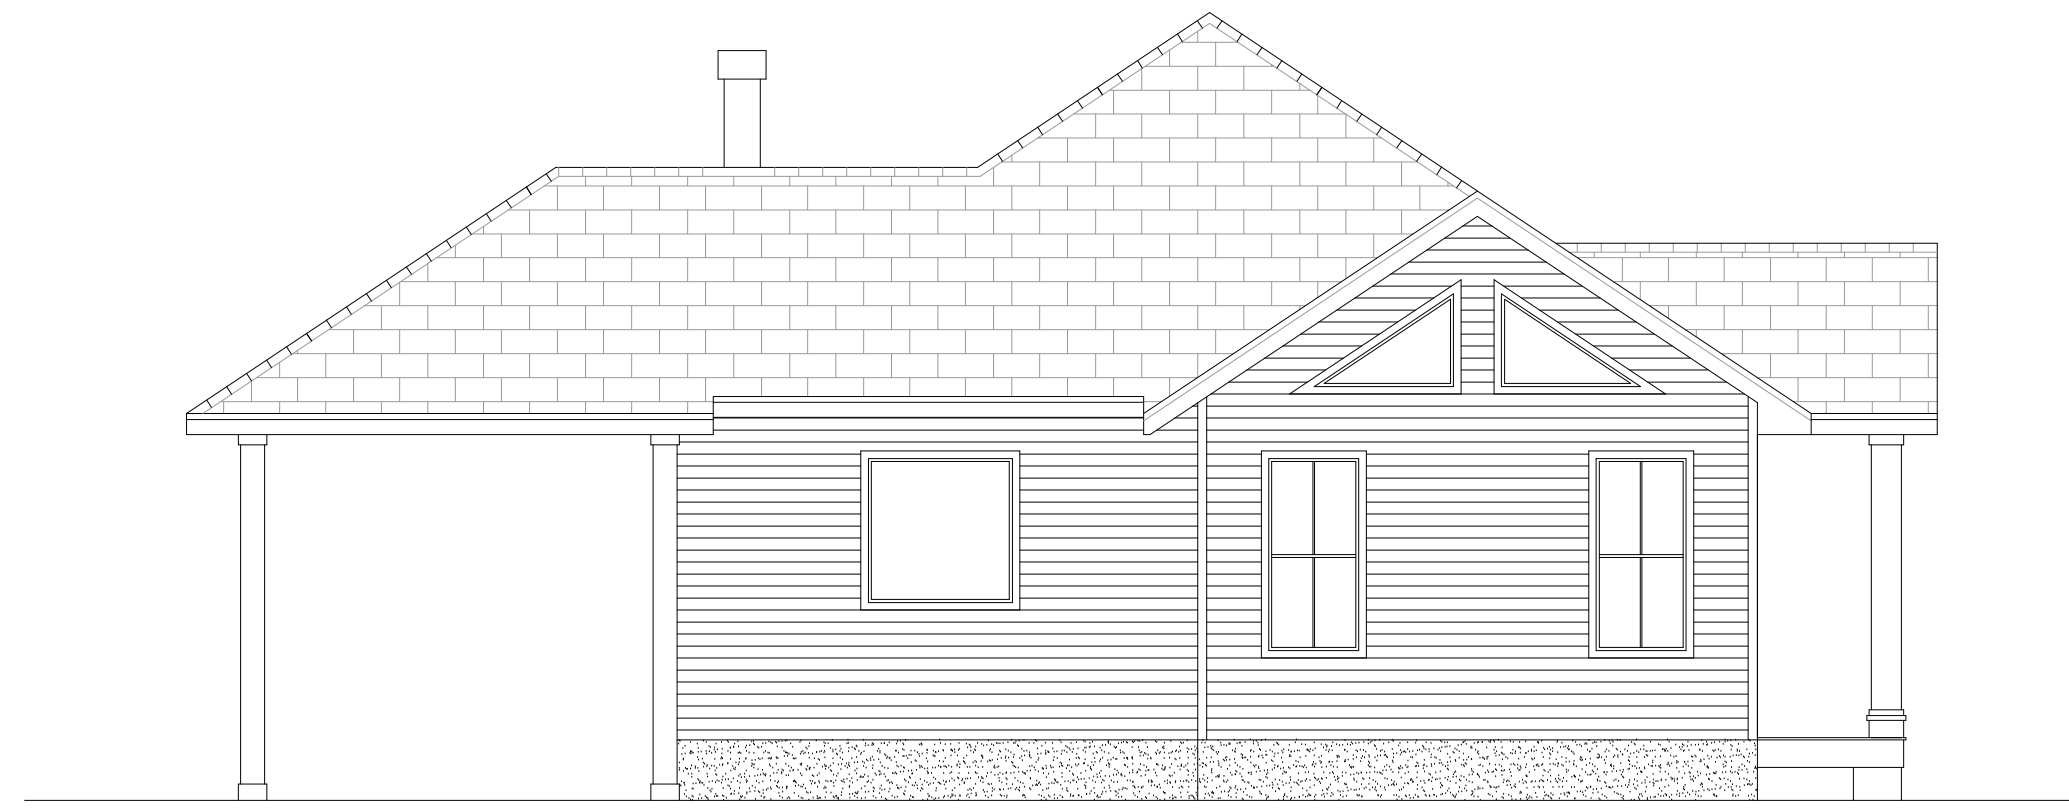

1. EXISTING REAR ELEVATION
SCALE: 3/16" = 1'-0"

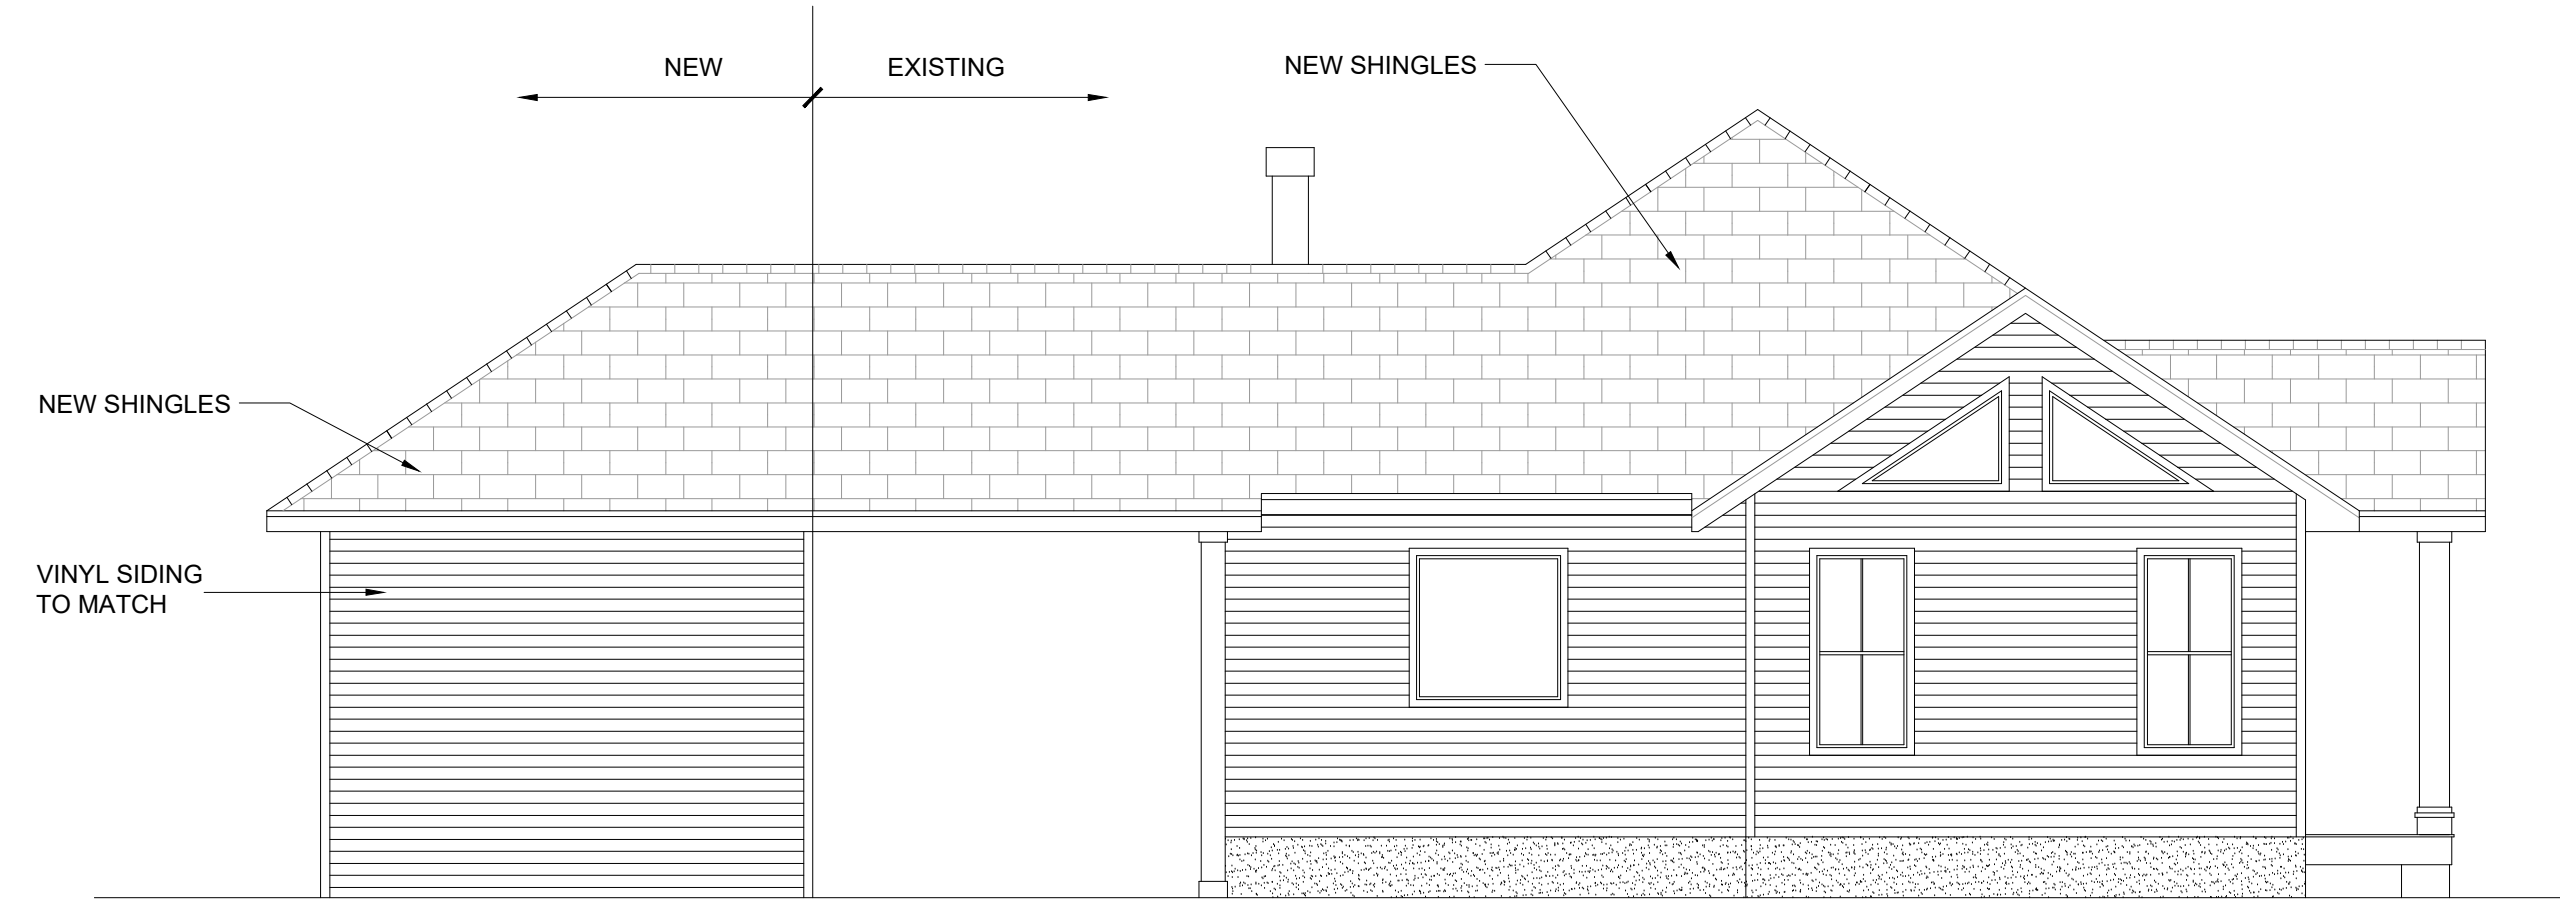

2. NEW REAR ELEVATION
SCALE: 3/16" = 1'-0"

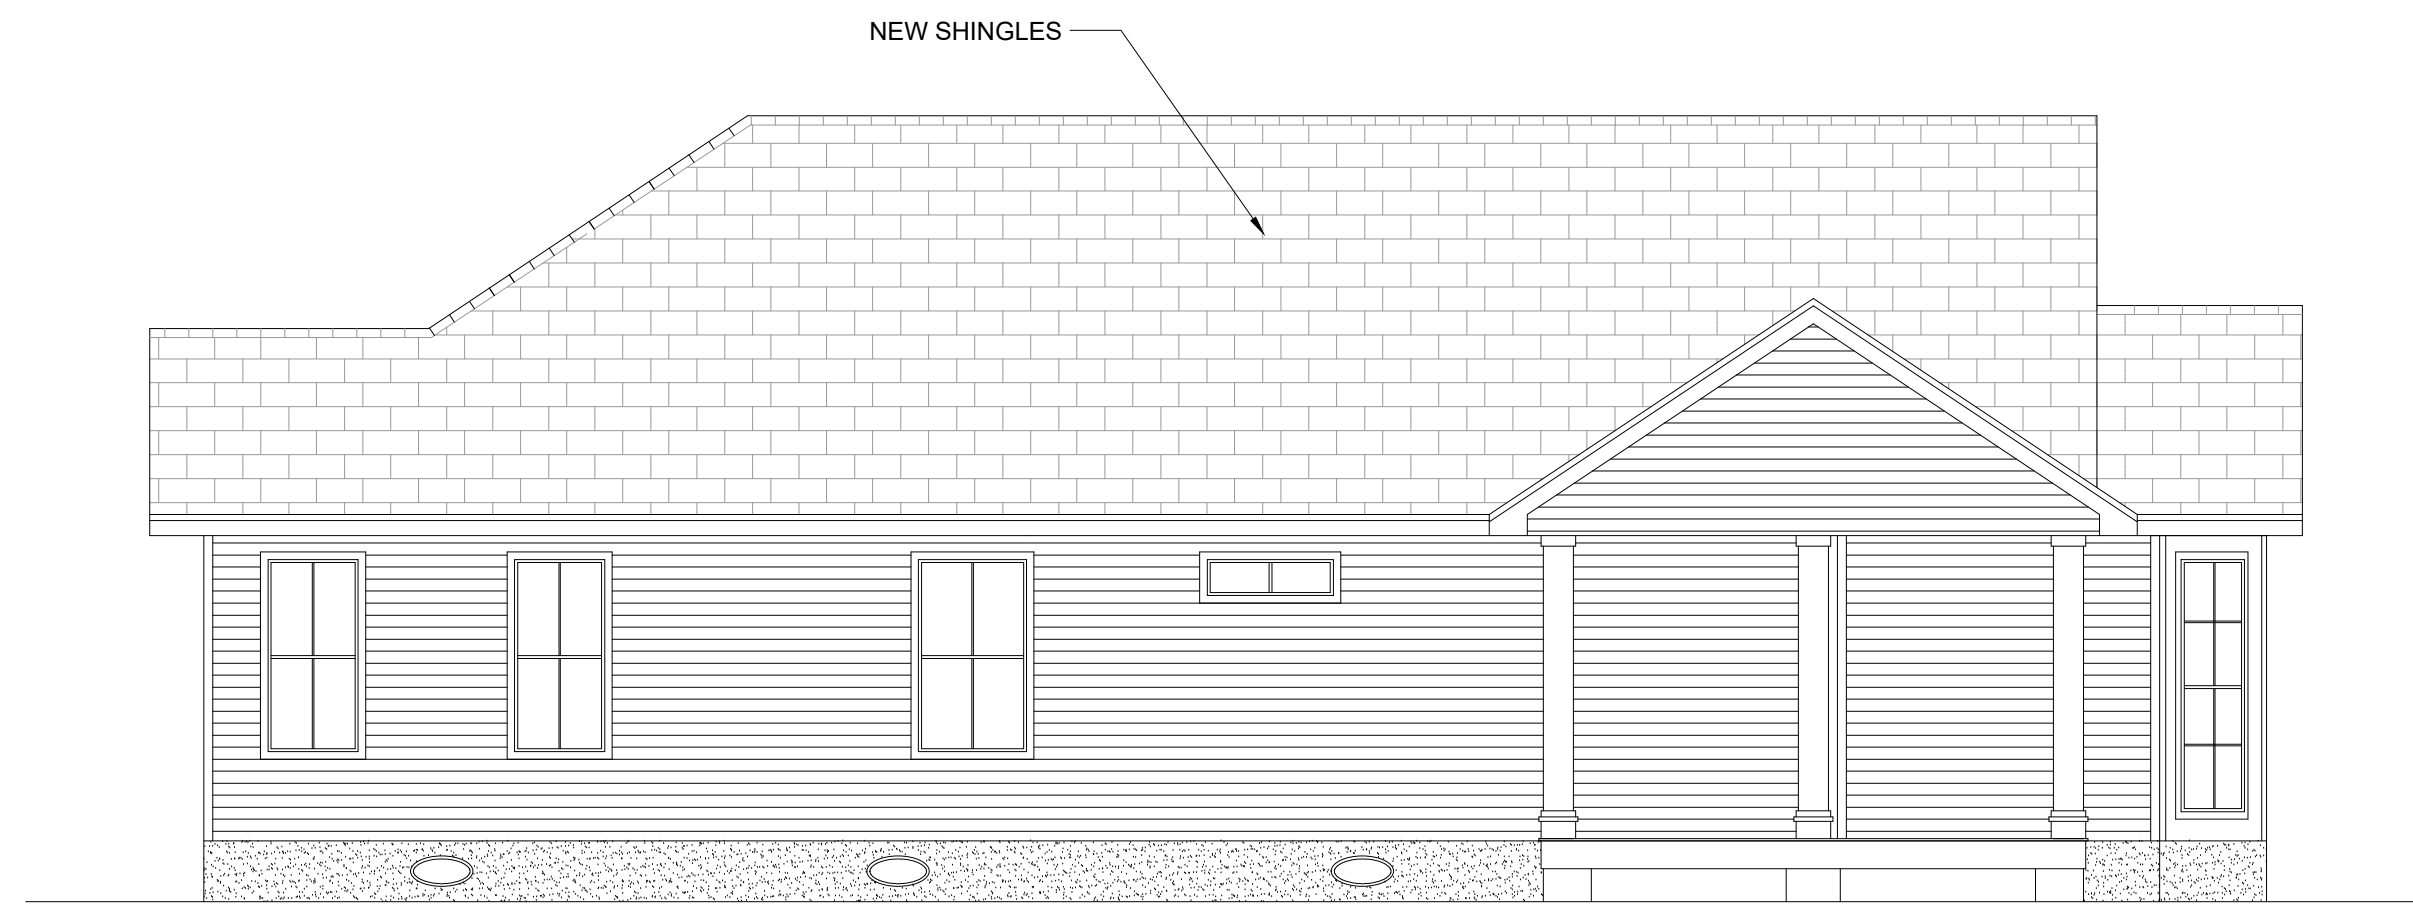

3. EXISTING LEFT ELEVATION
SCALE: 3/16" = 1'-0"

Cory Barbier, Architect
71362 St. Mary Street
Abita Springs, Louisiana 70420
985.892.0647

CARPORT ADDITION
BARBIER RESIDENCE
ABITA SPRINGS, LOUISIANA

PROJECT NO. _____
DRAWN BY CLB
DATE 9.30.21
REVISED _____

A4