



**1. FRONT ELEVATION** GOLDEN STREET (SIDE)  
SCALE 3/16" = 1'-0"

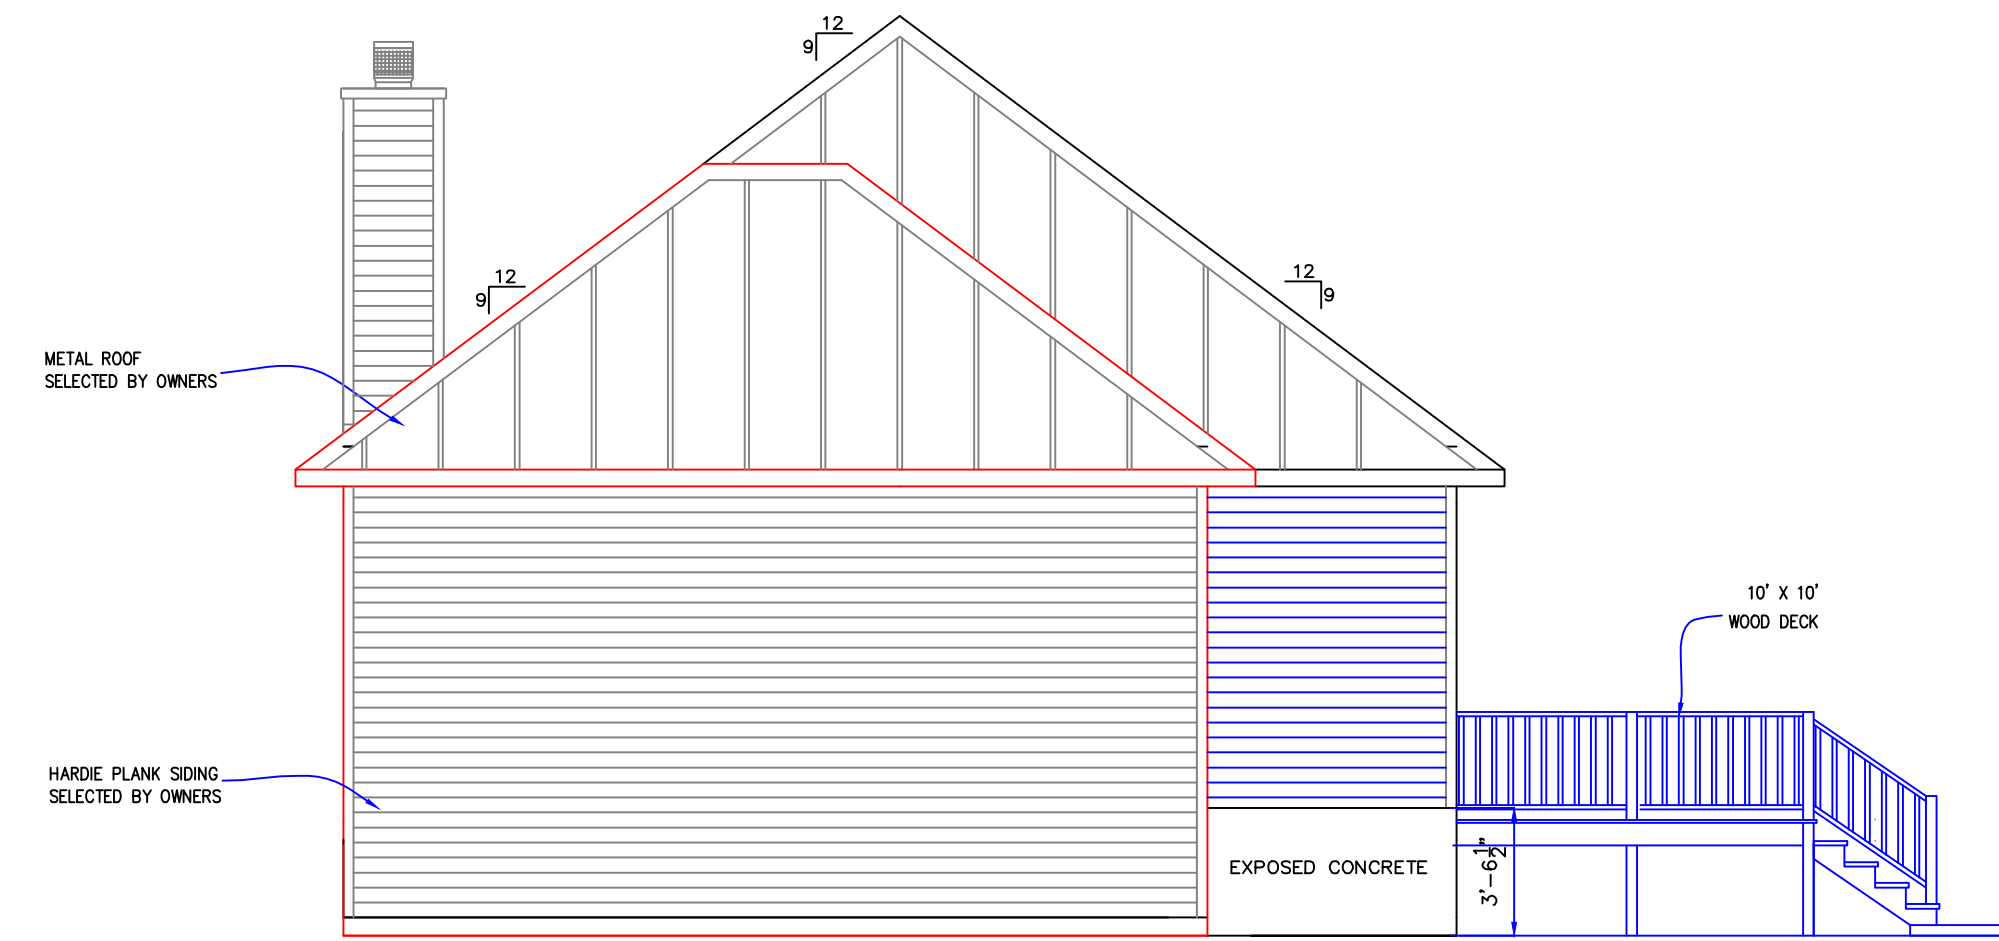

**2. REAR ELEVATION**  
SCALE 3/16" = 1'-0"

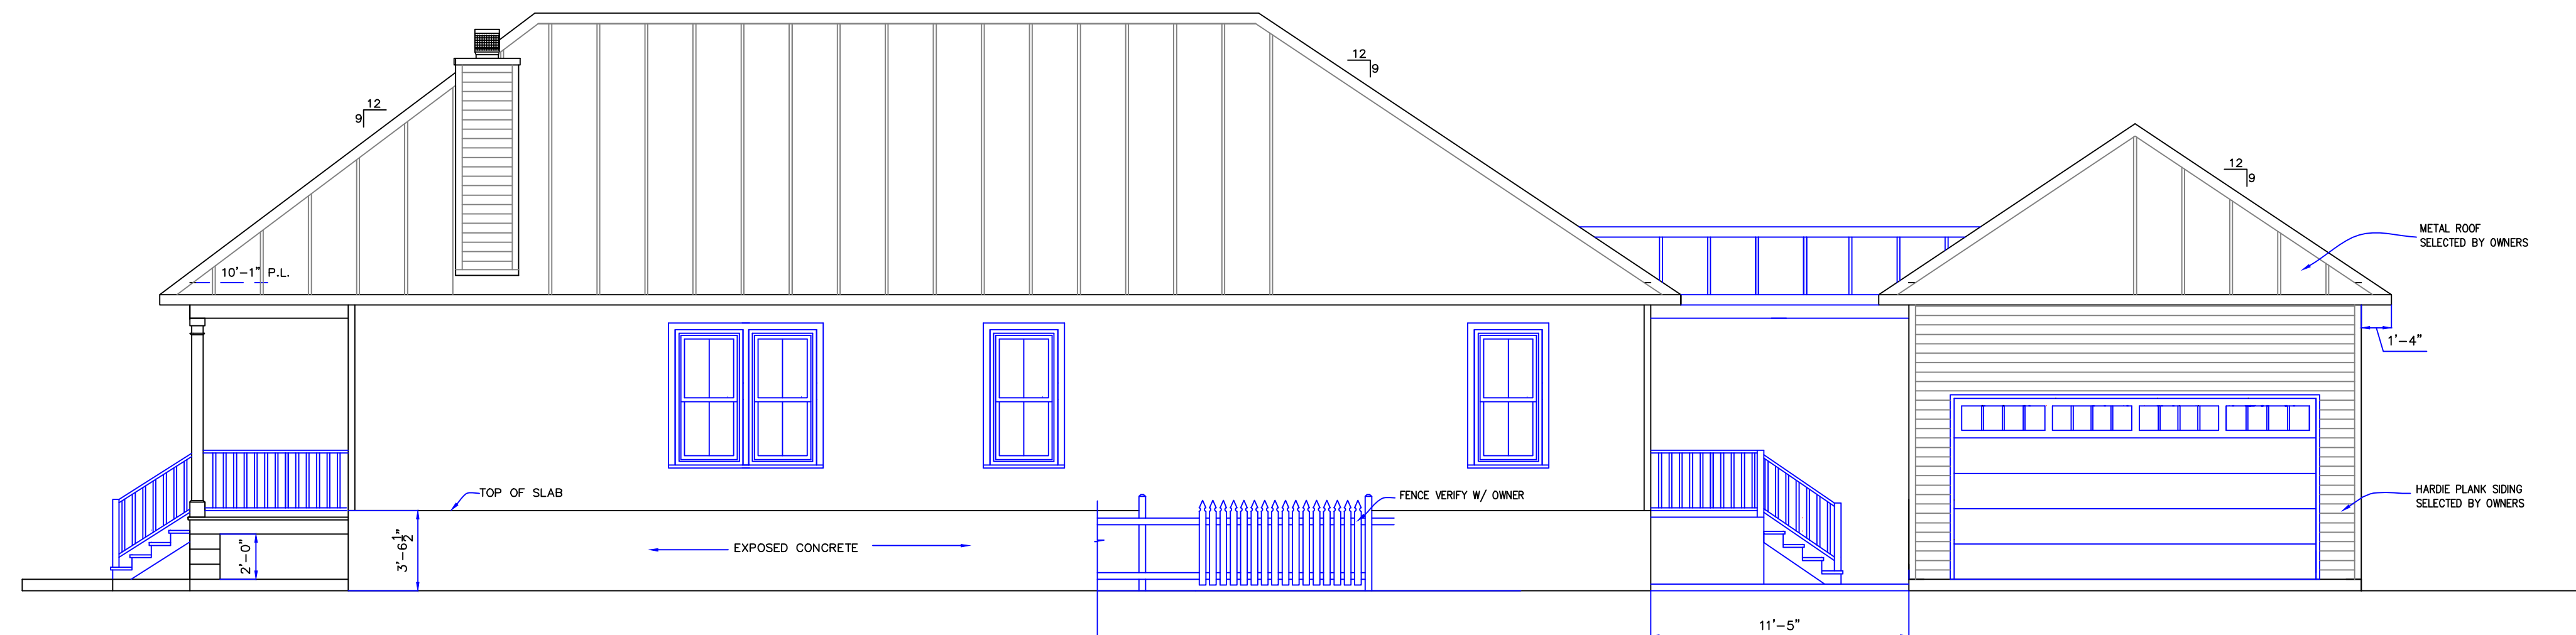

**2. RIGHT SIDE ELEVATION** PALMER STREET (SIDE)  
SCALE 3/16" = 1'-0"

**D&D**  
DESIGNS  
LLC

22247 7TH. STREET  
ABITA SPRINGS, LA  
70420  
(985) 893-2074

DRAWING  
RELEASED  
FOR:

PRELIMINARY-  
NOT FOR CONSTRUCTION

PRICING:  
NOT FOR CONSTRUCTION

FOR  
CONSTRUCTION

DRAWING RELEASE DATES

NO.	DATE	PURPOSE
1.	3-15-2021	
2.	3-18-2021	
3.	3-27-2021	
4.	4-02-2021	
5.	4-13-2021	

NEW RESIDENTIAL HOME  
PREPARED FOR:  
KATIE WEAVER

SHEET NO.

OF: **A2**