

# Williams Overhead



DISCLAIMER: Any user of this map product accepts its faults and assumes all responsibility for the use thereof, and further agrees to hold The City of Mandeville harmless from and against any damage, loss or liability arising from any use of the map product. Users are cautioned to consider carefully the provisional nature of the maps and data before using it for decisions that concern personal or public safety or the conduct of business that involves monetary or operational consequences. Conclusions drawn from, or actions undertaken, on the basis of such maps and data, are the sole responsibility of the user.

December 17, 2019

1 inch = 35 feet  
0 10 20 30 40  
Feet



01-10-2019 11:11:11 AM 11/11/2019 3:20:05 PM 19-906\_Williams Residence C1



REVIEW SET



WELTY ARCHITECTURE, LLC

Scott Welty - Architect  
56 Spanish Fort Blvd.  
New Orleans, LA 70124  
p. 504-931-1665  
www.weltyarchitecture.com

# WILLIAMS RESIDENCE SINGLE FAMILY RESIDENTIAL

22324 Level St,  
Abita Springs, LA 70420  
MICHAEL WILLIAMS

DATE: 11/11/2019 3:20:05 PM  
SHEET TITLE:

WA PROJECT NO: 19-906  
DRAWN BY: Author


EXISTING SITE AERIAL

SCALE: 1/8" = 1'-0"

C1

SEAL

PROJECT: 19-906 WILLIAMS RESIDENCE

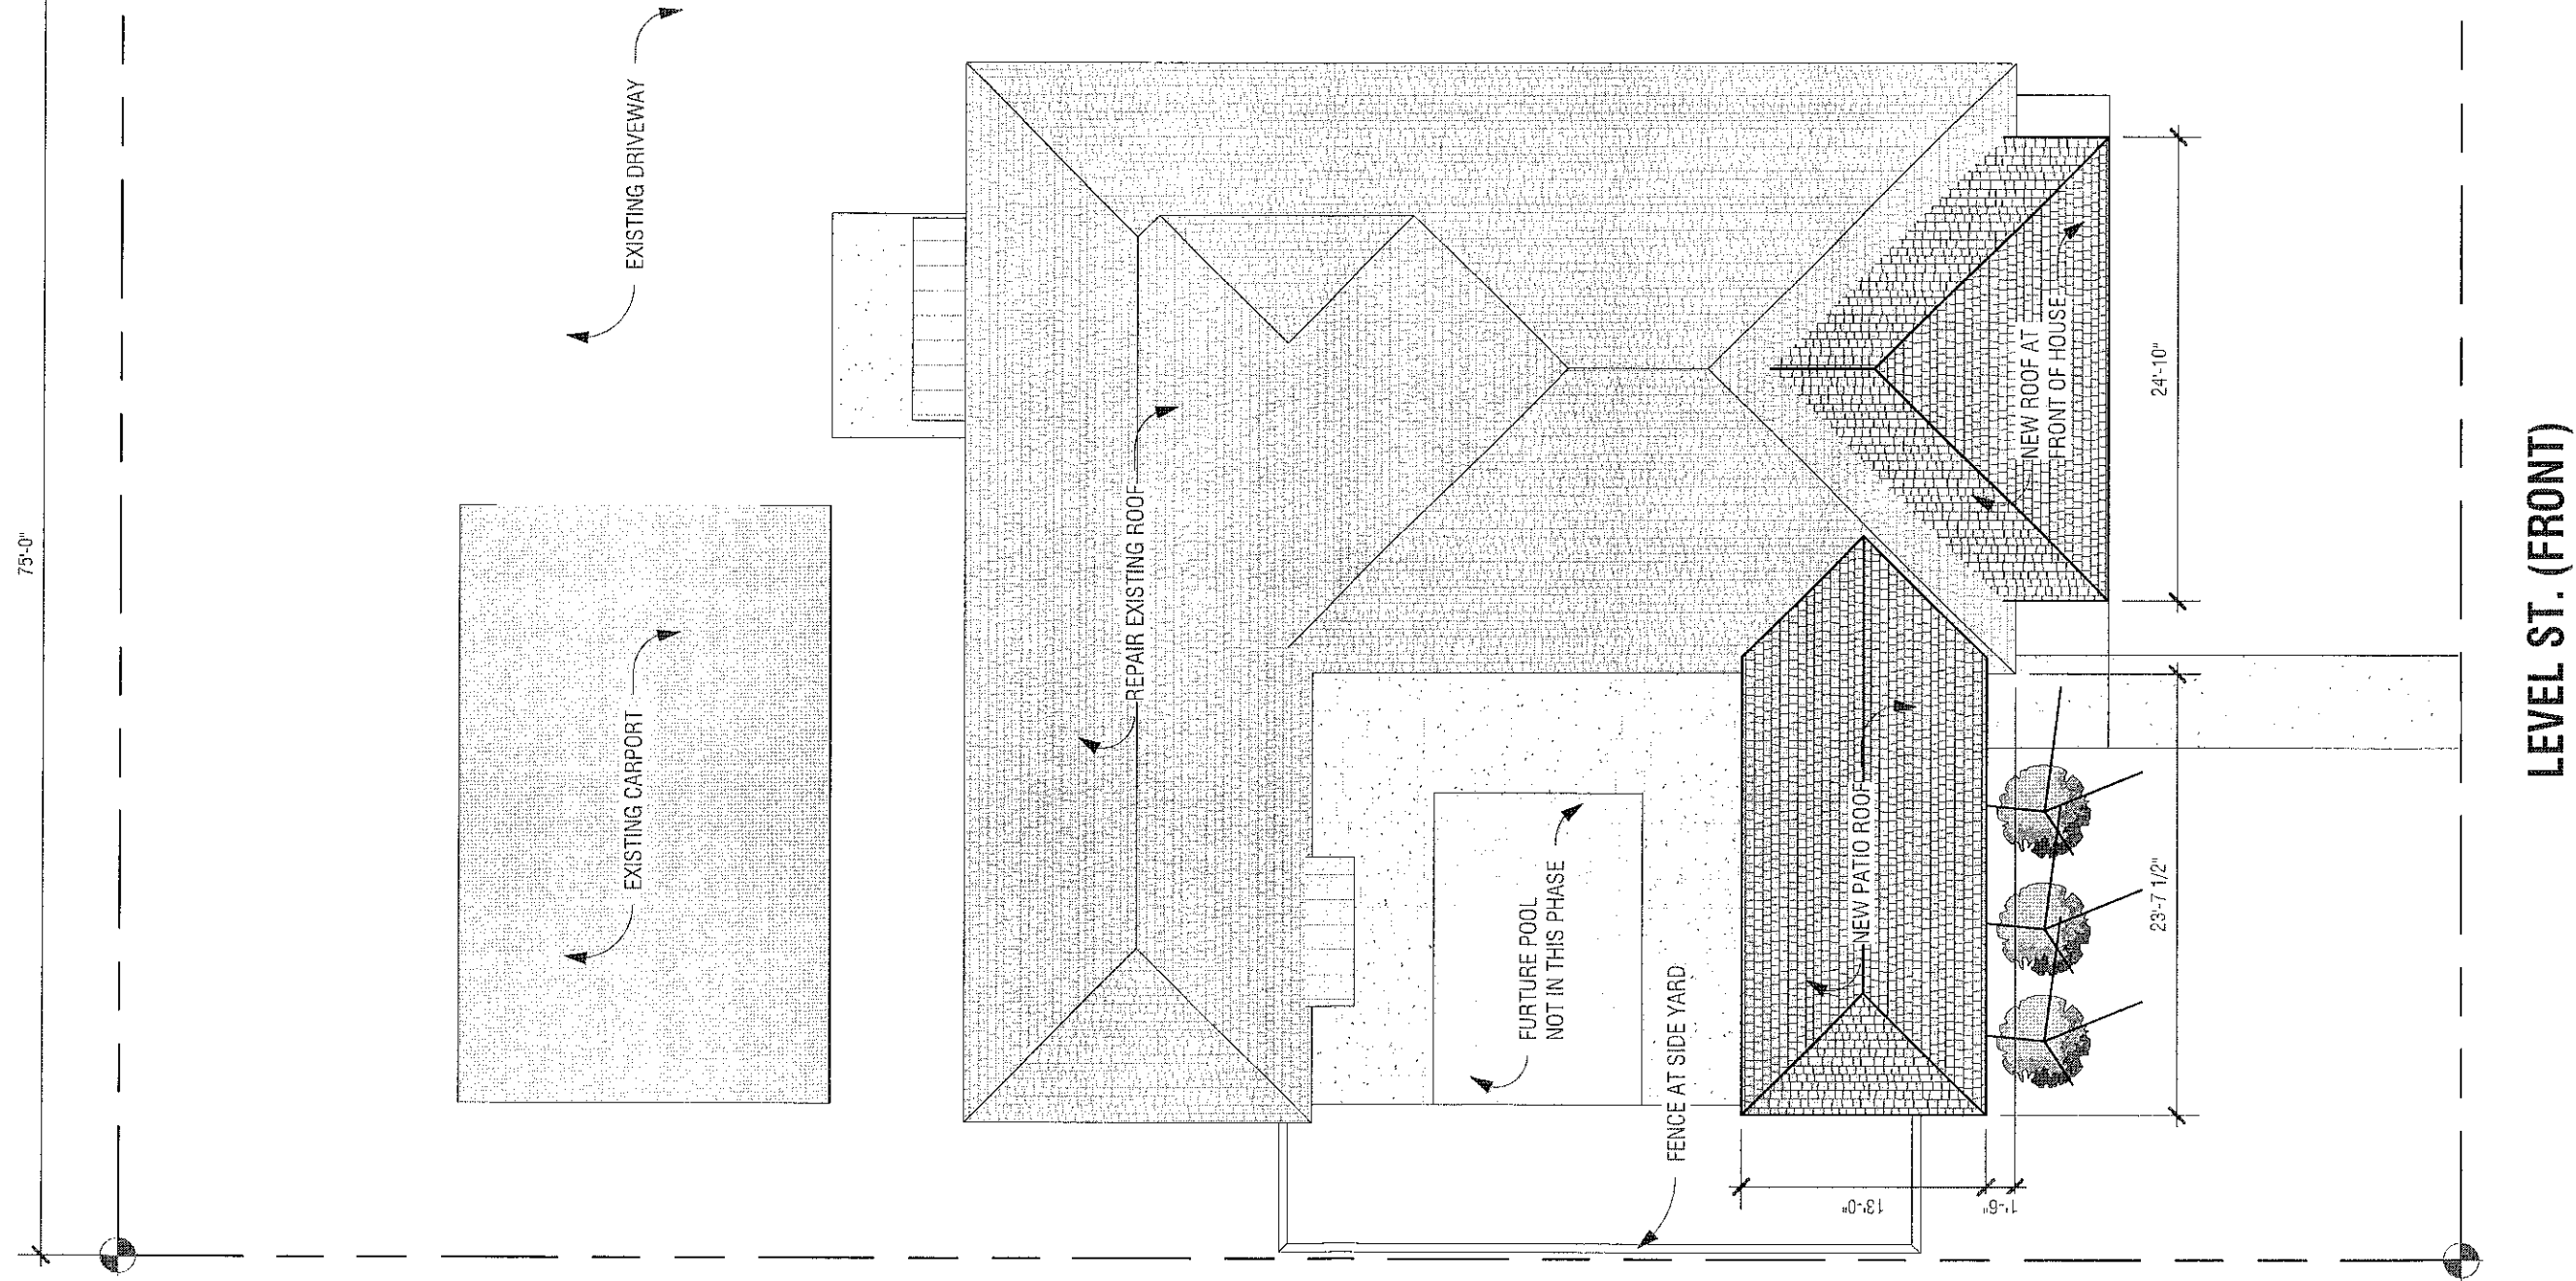

LEVEL ST. (FRONT)

PINE ST. (SIDE)

1 SITE PLAN  
A300  
1" = 10'-0"

REVIEW SET



WELTY ARCHITECTURE, LLC

Scott Welty - Architect  
56 Spanish Fort Blvd.  
New Orleans, LA 70124  
p. 504-931-1665  
www.weltyarchitecture.com

# WILLIAMS RESIDENCE SINGLE FAMILY RESIDENTIAL

22324 Level St,  
Abita Springs, LA 70420  
MICHAEL WILLIAMS

DATE: 11/11/2019 3:20:07 PM  
SHEET TITLE:

WA PROJECT NO: 19-906  
DRAWN BY: Author


SITE PLAN AND ROOF PLAN

SCALE: 1" = 10'-0"

C2

SEAL

\\na\projects\19-906 WILLIAMS RESIDENCE\19-906 WILLIAMS RESIDENCE.dwg

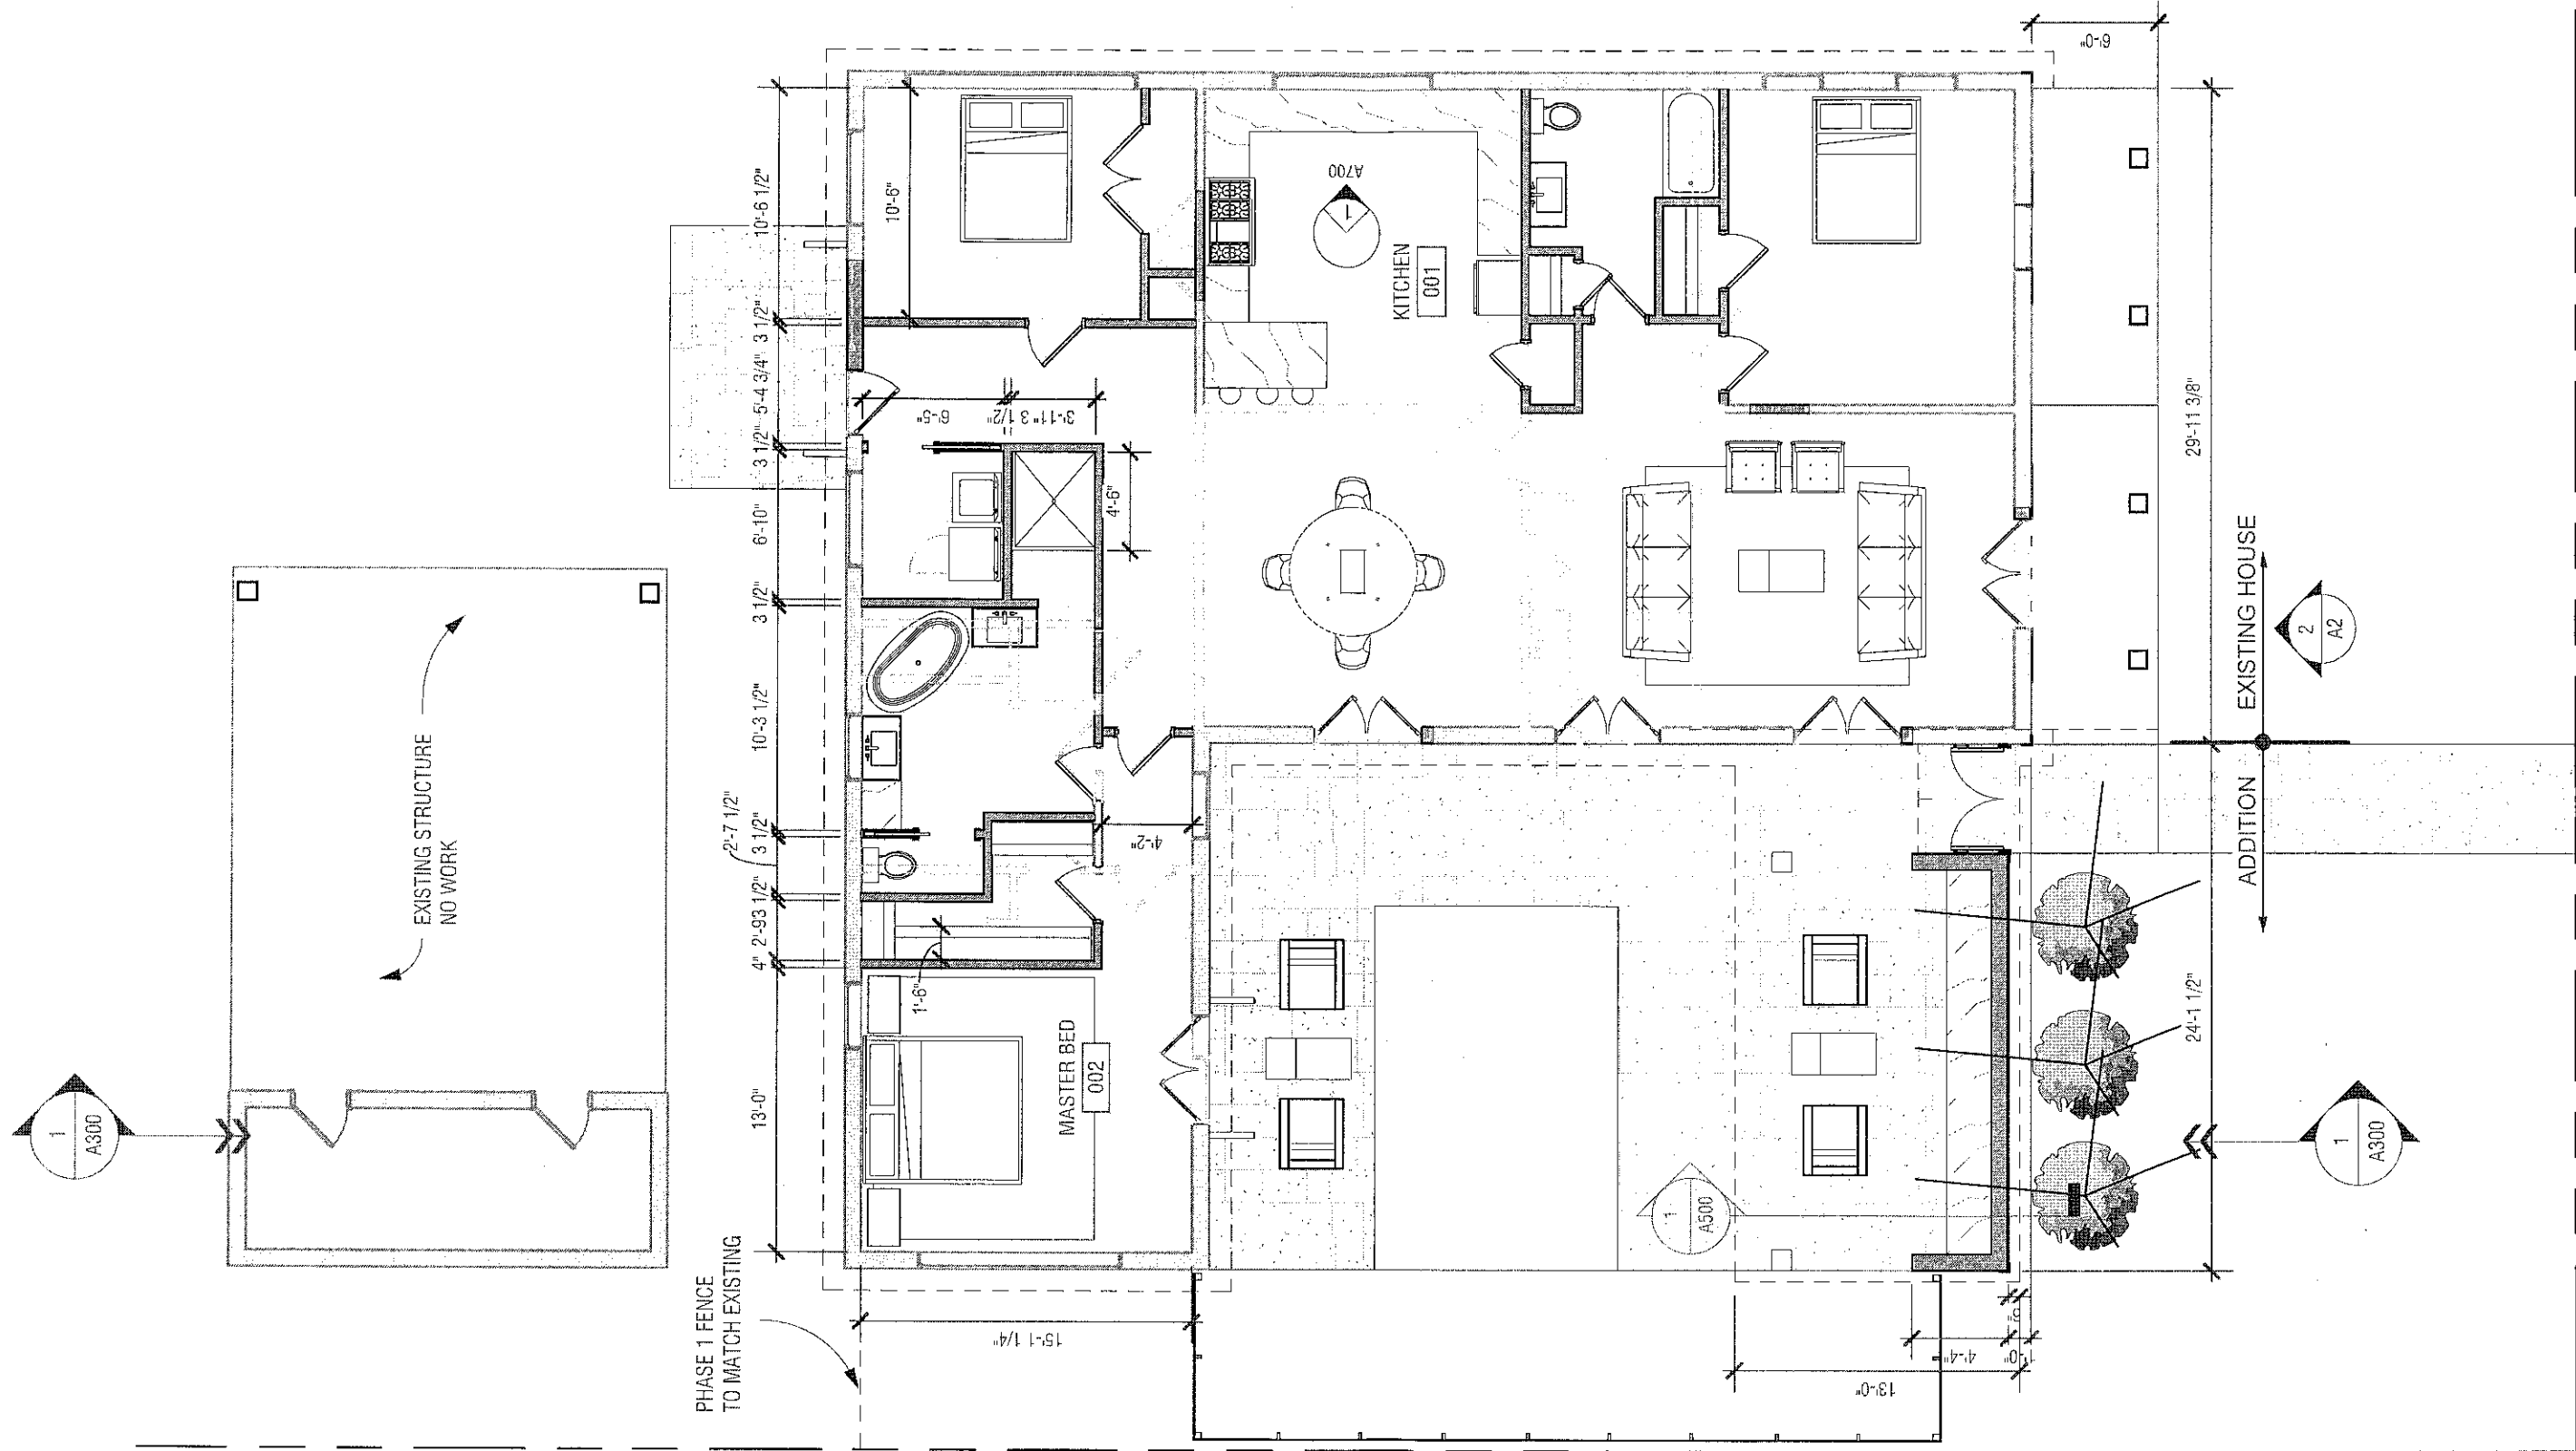

1 LEVEL 1 FLOOR PLAN  
1/8" = 1'-0"

REVIEW SET



WELTY ARCHITECTURE, LLC

Scott Welty - Architect  
56 Spanish Fort Blvd.  
New Orleans, LA 70124  
p. 504-931-1665  
www.weltyarchitecture.com

# WILLIAMS RESIDENCE SINGLE FAMILY RESIDENTIAL

22324 Level St,  
Abita Springs, LA 70420  
MICHAEL WILLIAMS

DATE: 11/11/2019 3:20:04 PM  
SHEET TITLE:

FLOOR PLAN

WA PROJECT NO: 19-906  
DRAWN BY: Author

SCALE: 1/8" = 1'-0"


A1

SEAL

A2



# Williams Zoning

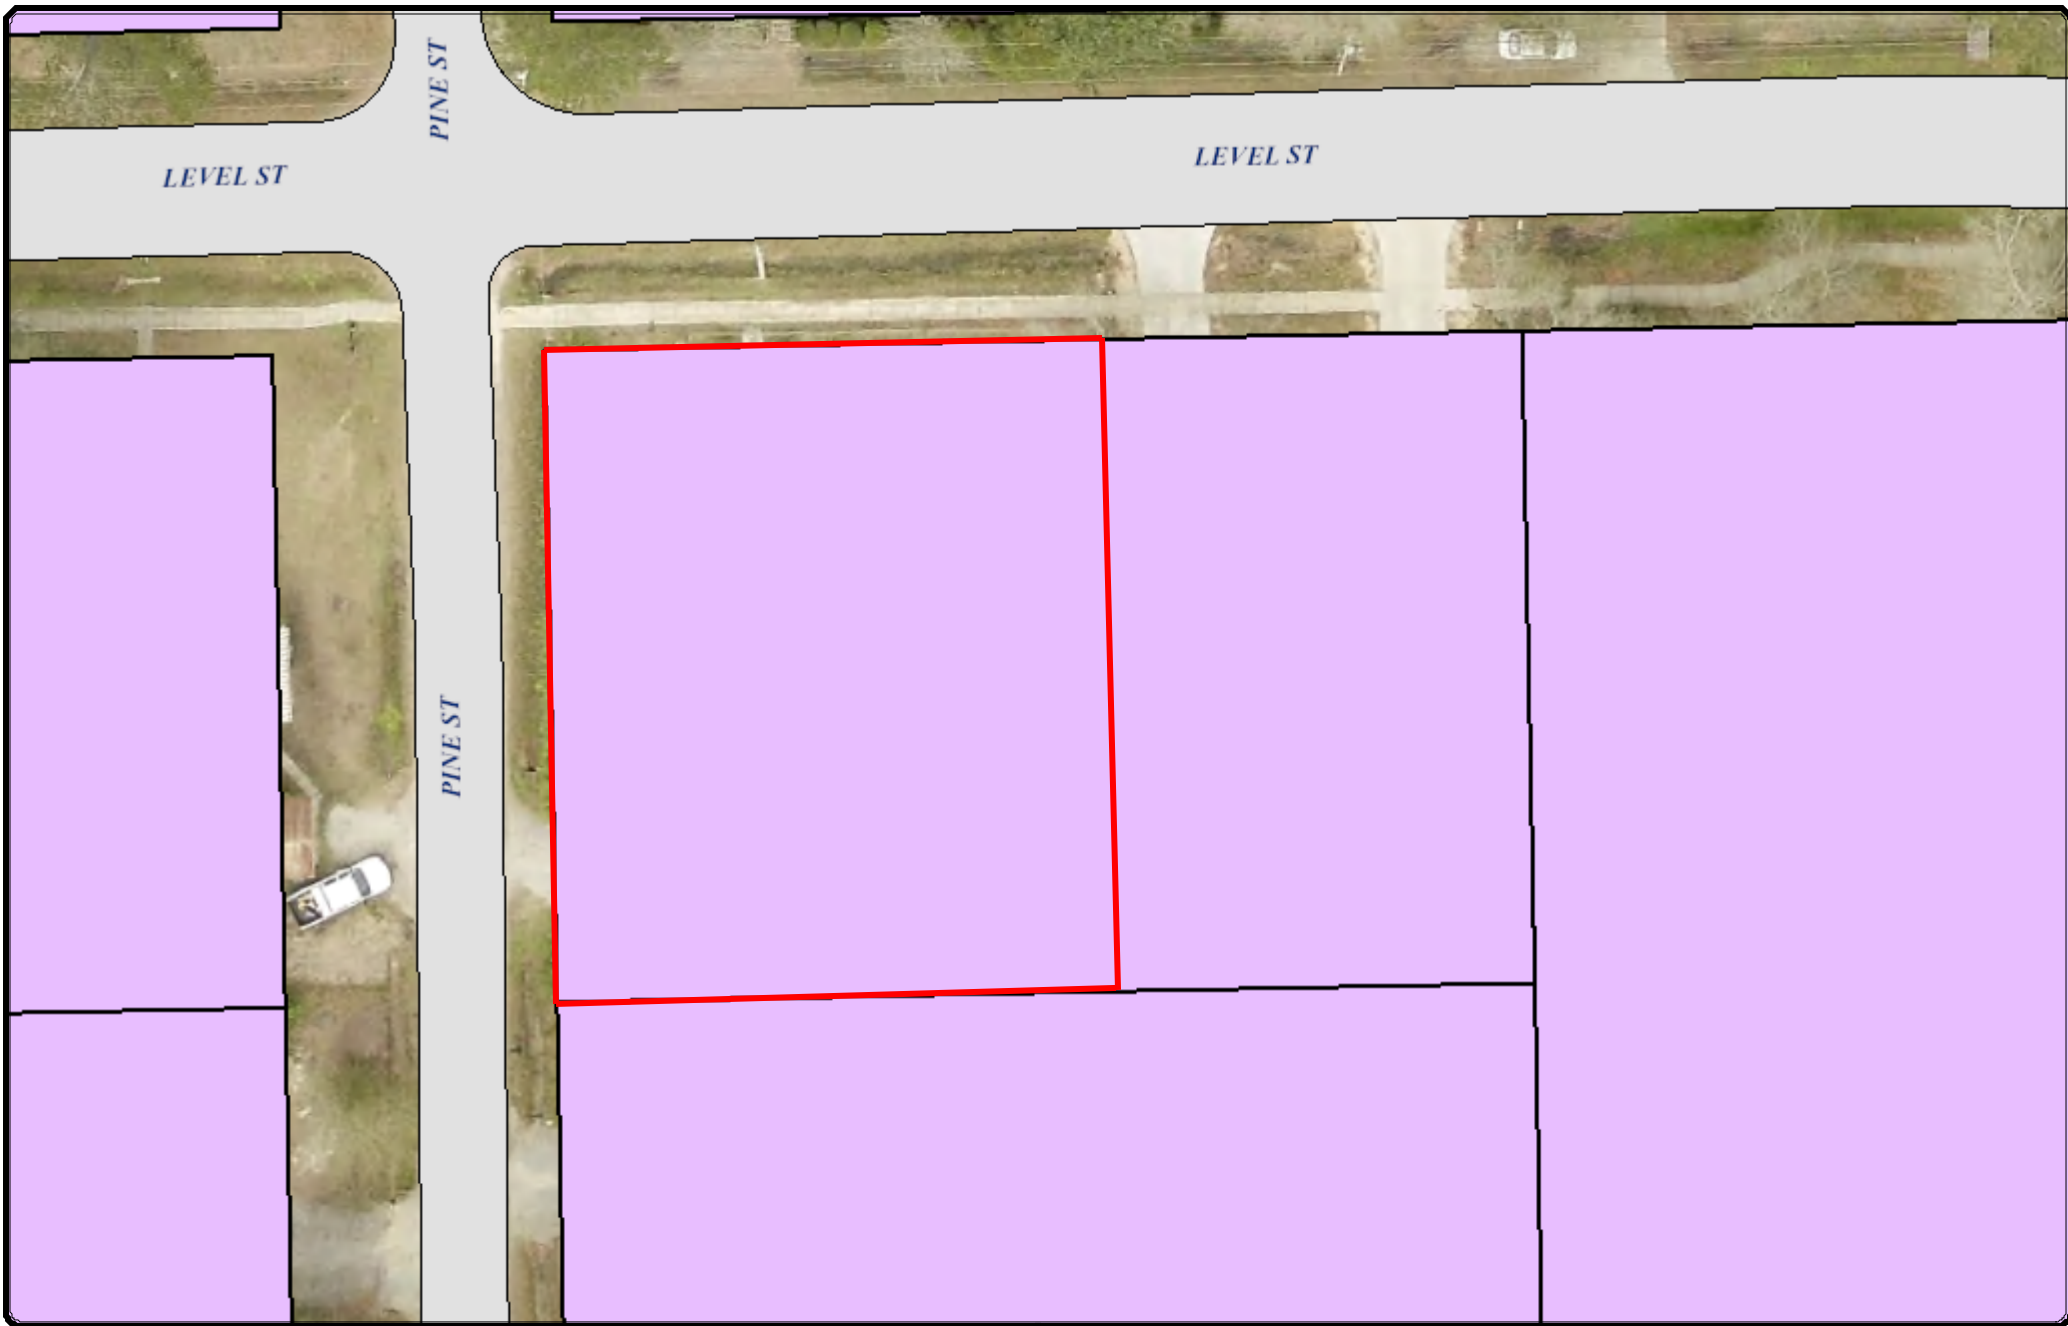

DISCLAIMER: Any user of this map product accepts its faults and assumes all responsibility for the use thereof, and further agrees to hold The City of Mandeville harmless from and against any damage, loss or liability arising from any use of the map product. Users are cautioned to consider carefully the provisional nature of the maps and data before using it for decisions that concern personal or public safety or the conduct of business that involves monetary or operational consequences. Conclusions drawn from, or actions undertaken, on the basis of such maps and data, are the sole responsibility of the user.

December 17, 2019

1 inch = 35 feet  
0 10 20 30 40  
Feet