




Front Elevation
Scale 1/4" = 1'-0"




Rear Elevation
Scale 1/4" = 1'-0"

PINNACLE HOME DESIGNS, L.L.C.
 Although every effort has been made in preparing these plans, the contractor must check all details for accuracy or errors and be responsible for same. Information is provided for informational purposes only. No reproduction or other use of this drawing or any part thereof is permitted without the written consent of Pinnacle Home Designs, L.L.C.
 Copyright © 2019 by Pinnacle Home Designs, L.L.C. All Rights Reserved
 Phone: 850.652.7900 Website: www.pinnaclehomedesigns.com

 

FLOOD ZONE	c
WIND SPEED	150mph
PLANS FOR:	Jason Finnan, Rachel Raines 8th Street, Town of Abita Springs St. Tammany Parish, Louisiana
DATE ISSUED:	5-2-19
REVISED:	3-25-19 3-9-19 1-1-19
COMP / L.A. / U.S. / INDEX	A4-2220-3452-3337
SCALE:	AS SHOWN
SHEET	

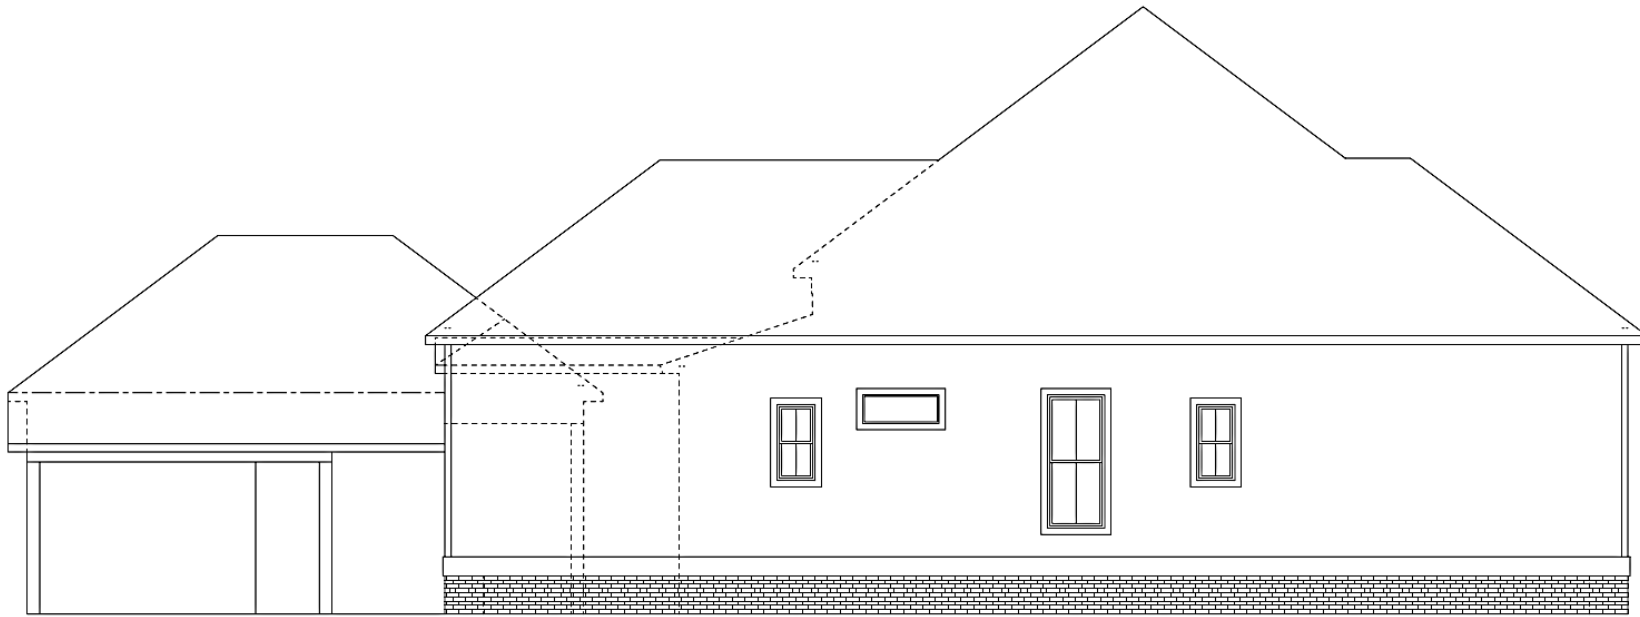


Left Side Elevation
Scale 1/4" = 1'-0"



Right Side Elevation
Scale 1/4" = 1'-0"

PINNACLE HOME DESIGNS, L.L.C.
 Although every effort has been made in preparing these plans, the contractor shall verify all dimensions and conditions of the site prior to construction. This drawing contains valuable, confidential, proprietary, trade secret and other information that is the property of Pinnacle Home Designs, L.L.C. and is intended for the use of the owner and contractor only. No part of this drawing may be reproduced, stored in a retrieval system, or transmitted in any form or by any means, electronic, mechanical, photocopying, recording, or by any information storage and retrieval system, without the prior written consent of Pinnacle Home Designs, L.L.C.
 Copyright © 2019 by Pinnacle Home Designs, L.L.C. All Rights Reserved
 Pinnacle: 804.626.1800 #Pinnacle www.pinnaclehomedesigns.com

FLOOD ZONE
C
WIND SPEED
150mph
PLANS FOR:
Jason Finnan / Rachel Raines Lot 10-A 8th Street, Town of Abbe, Springs St. Tammany Parish, Louisiana
DATE ISSUED:
5-2-19
REVISED:
3-25-19 4-3-19 5-1-19
CODE / L.A. / U.R. / DISTRICT
AL-2220-3452-3337
SCALE:
AS SHOWN
SHEET

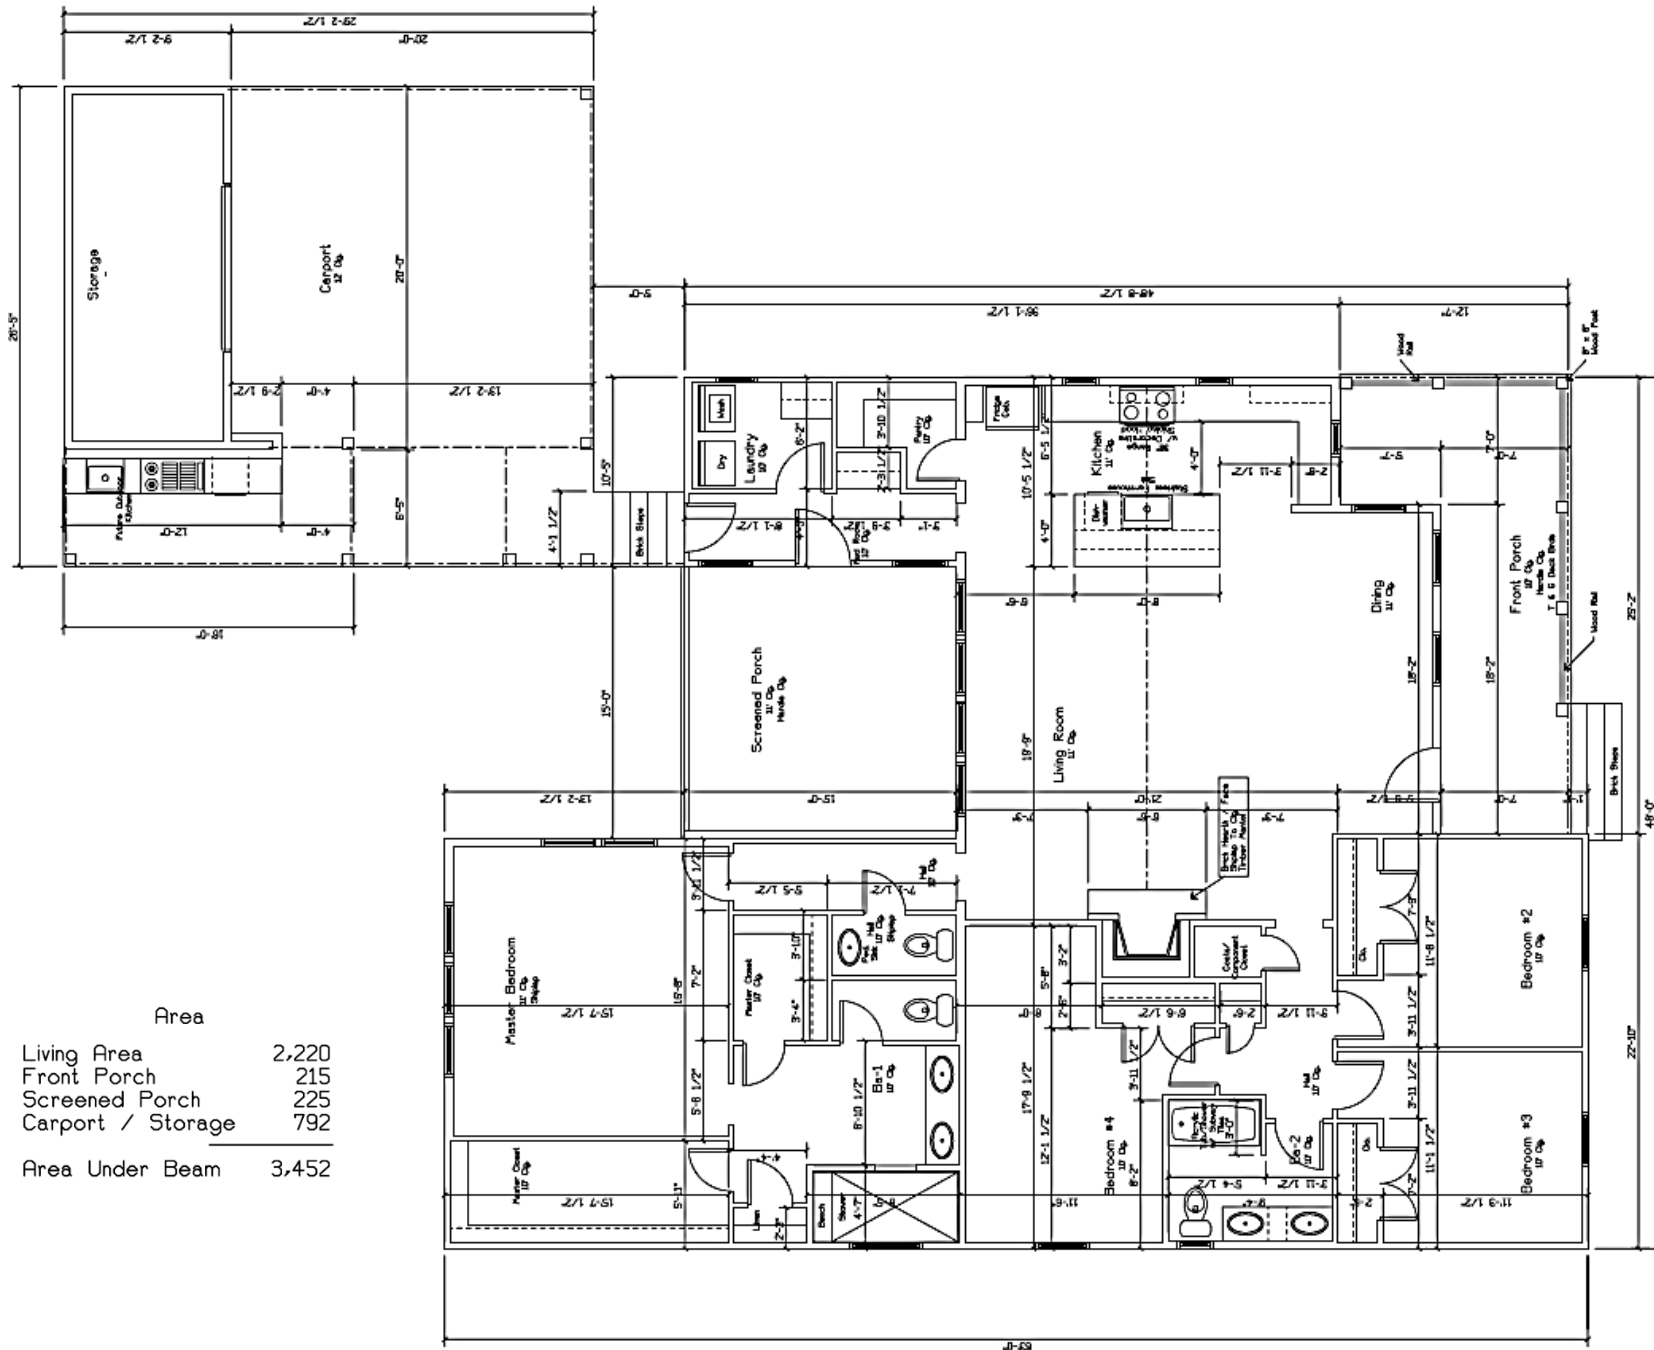

Area	
Living Area	2,220
Front Porch	215
Screened Porch	225
Carport / Storage	792
Area Under Beam	3,452

Floor Plan
Scale 1/4" = 1'-0"

PINNACLE HOME DESIGNS, L.L.C.
 Although every effort has been made in preparing these plans, the contractor must check all details for accuracy as errors may be responsible for some. The designer shall not be held responsible for any construction or other use of the drawing or any of the contents is permitted without consent.
 Copyright © 2019 by Pinnacle Home Designs, L.L.C. All Rights Reserved.
 Phone: 888.892.7800 Website: www.pinnaclehomedesigns.com

FLOOD ZONE
C

WIND SPEED
150mph

PLANS FOR:
Jason Finnan / Rachel Rames
 Lot 10-A
 8th Street, Tallulah, Springs
 St. Tammany Parish, Louisiana

DATE ISSUED:
5-2-19

REVISED:
4-2-20-19
4-3-20-19
5-1-20-19

CODE / L.A. / U.M. / INDEX
AL-2220-3452-3337

SCALE:
AS SHOWN

SECRET