



# Town of Abita Springs Certificate of Appropriateness

Application for permit to:

New Construction  
Lot 1 sq 37  
Corner of St Charles & 7<sup>th</sup>

*(Please continue on attachment if you need more space)*

Applicant's Name:

Mathew Landry

Address:

Owner's Name (if different):

Address:

Location of Property (Street Address or Square & Lot #):

Contractor's Name:

Address:

Work to Commence:

Estimated Completion Date:

Signature of Applicant:

**DO NOT WRITE BELOW THIS LINE**

Review Date:

Approved:

Rejected:

Tabled for Review:

Requested

Public Hearing:

Signature:

List of Attachments:


Follow-up Done On:

Worked Completed as Presented:


Further Action Needed:

*Historic Commission Chairman*


Copy to Town Hall:

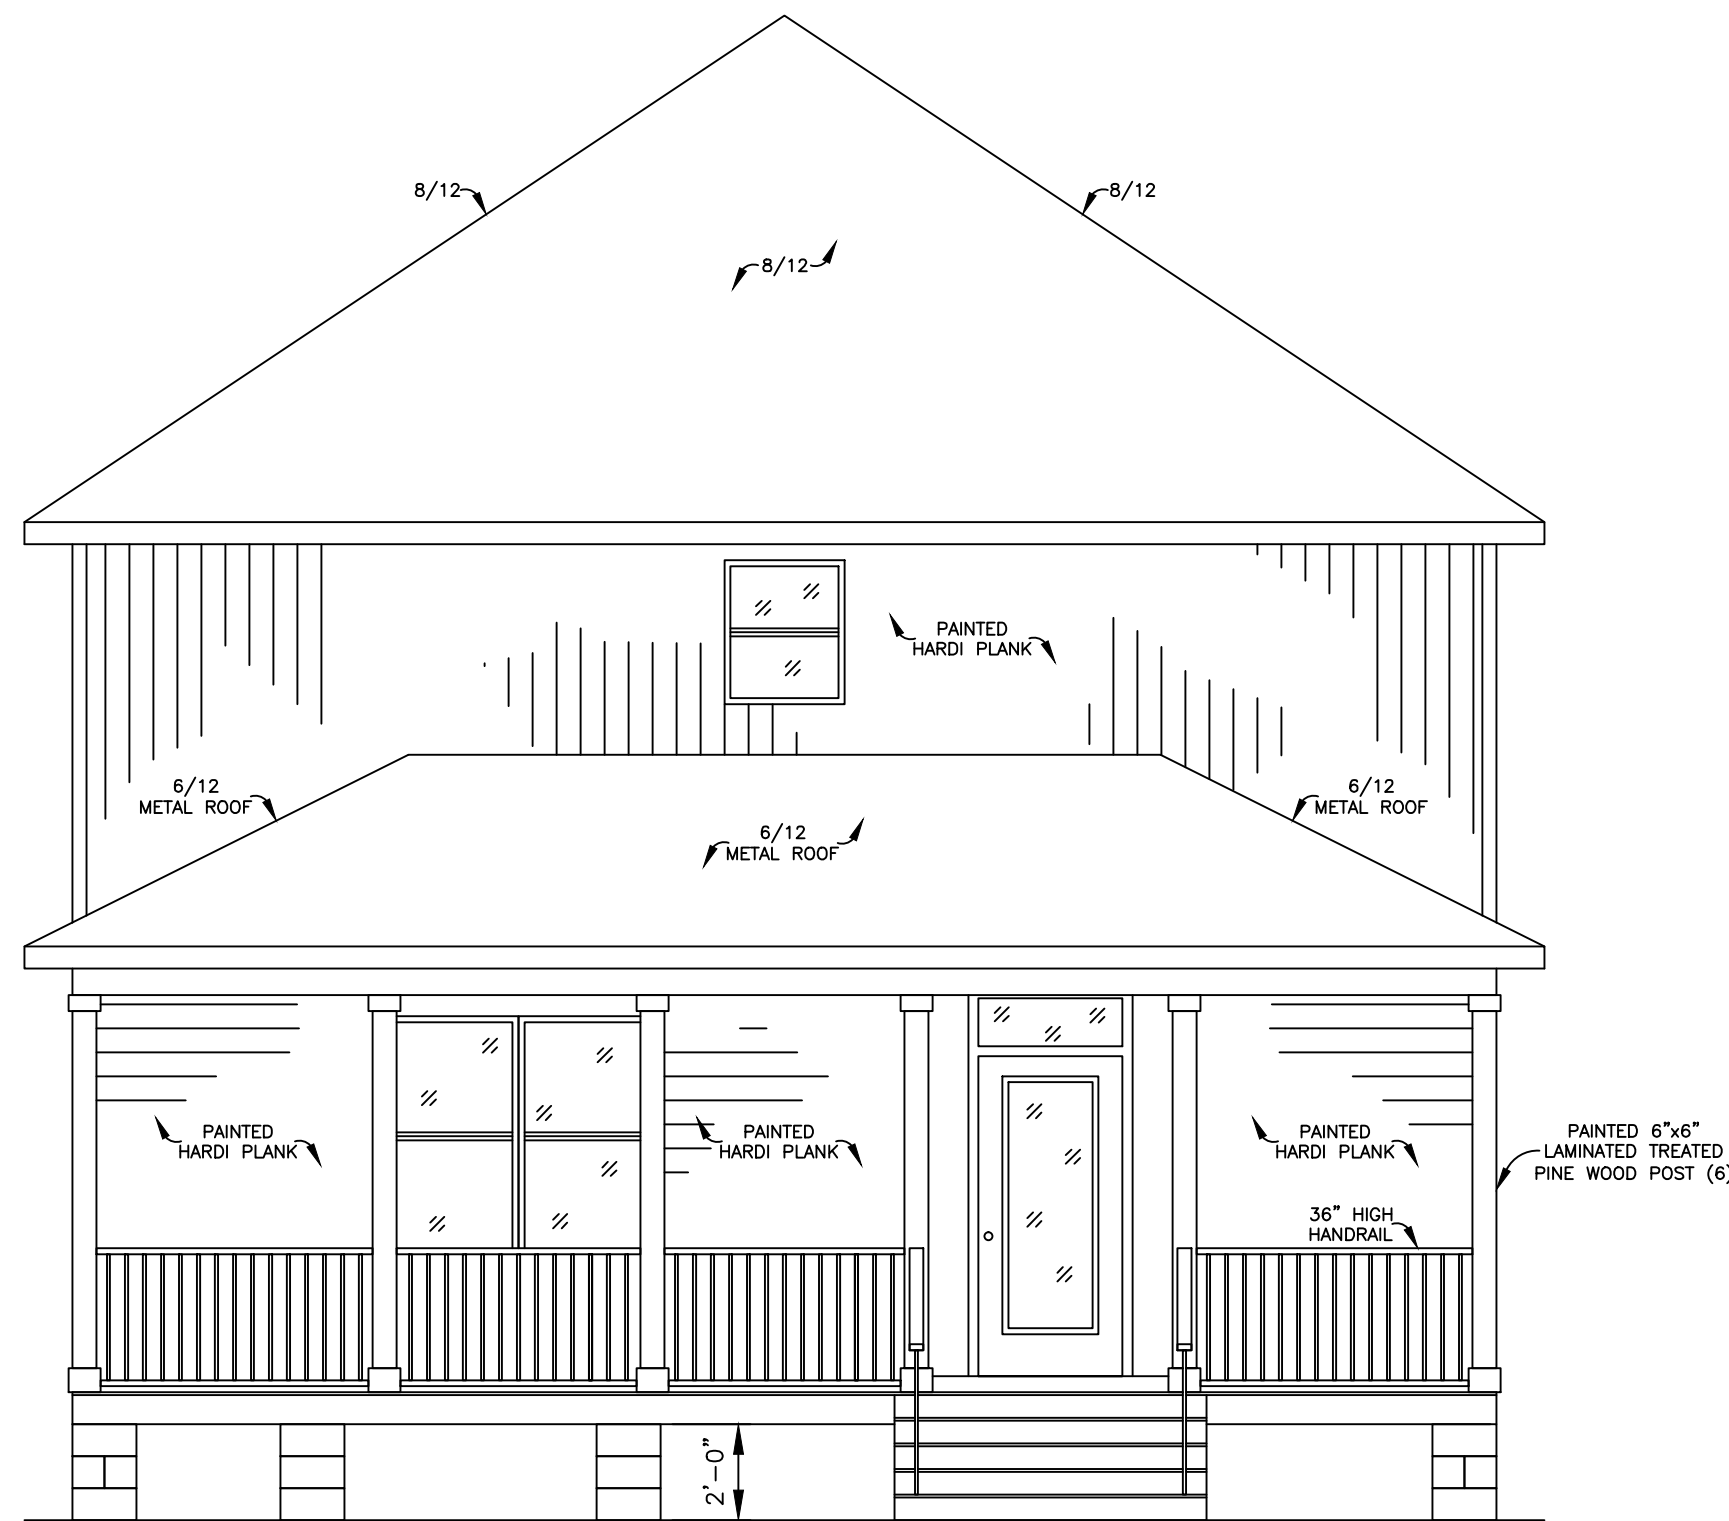


FRONT ELEVATION

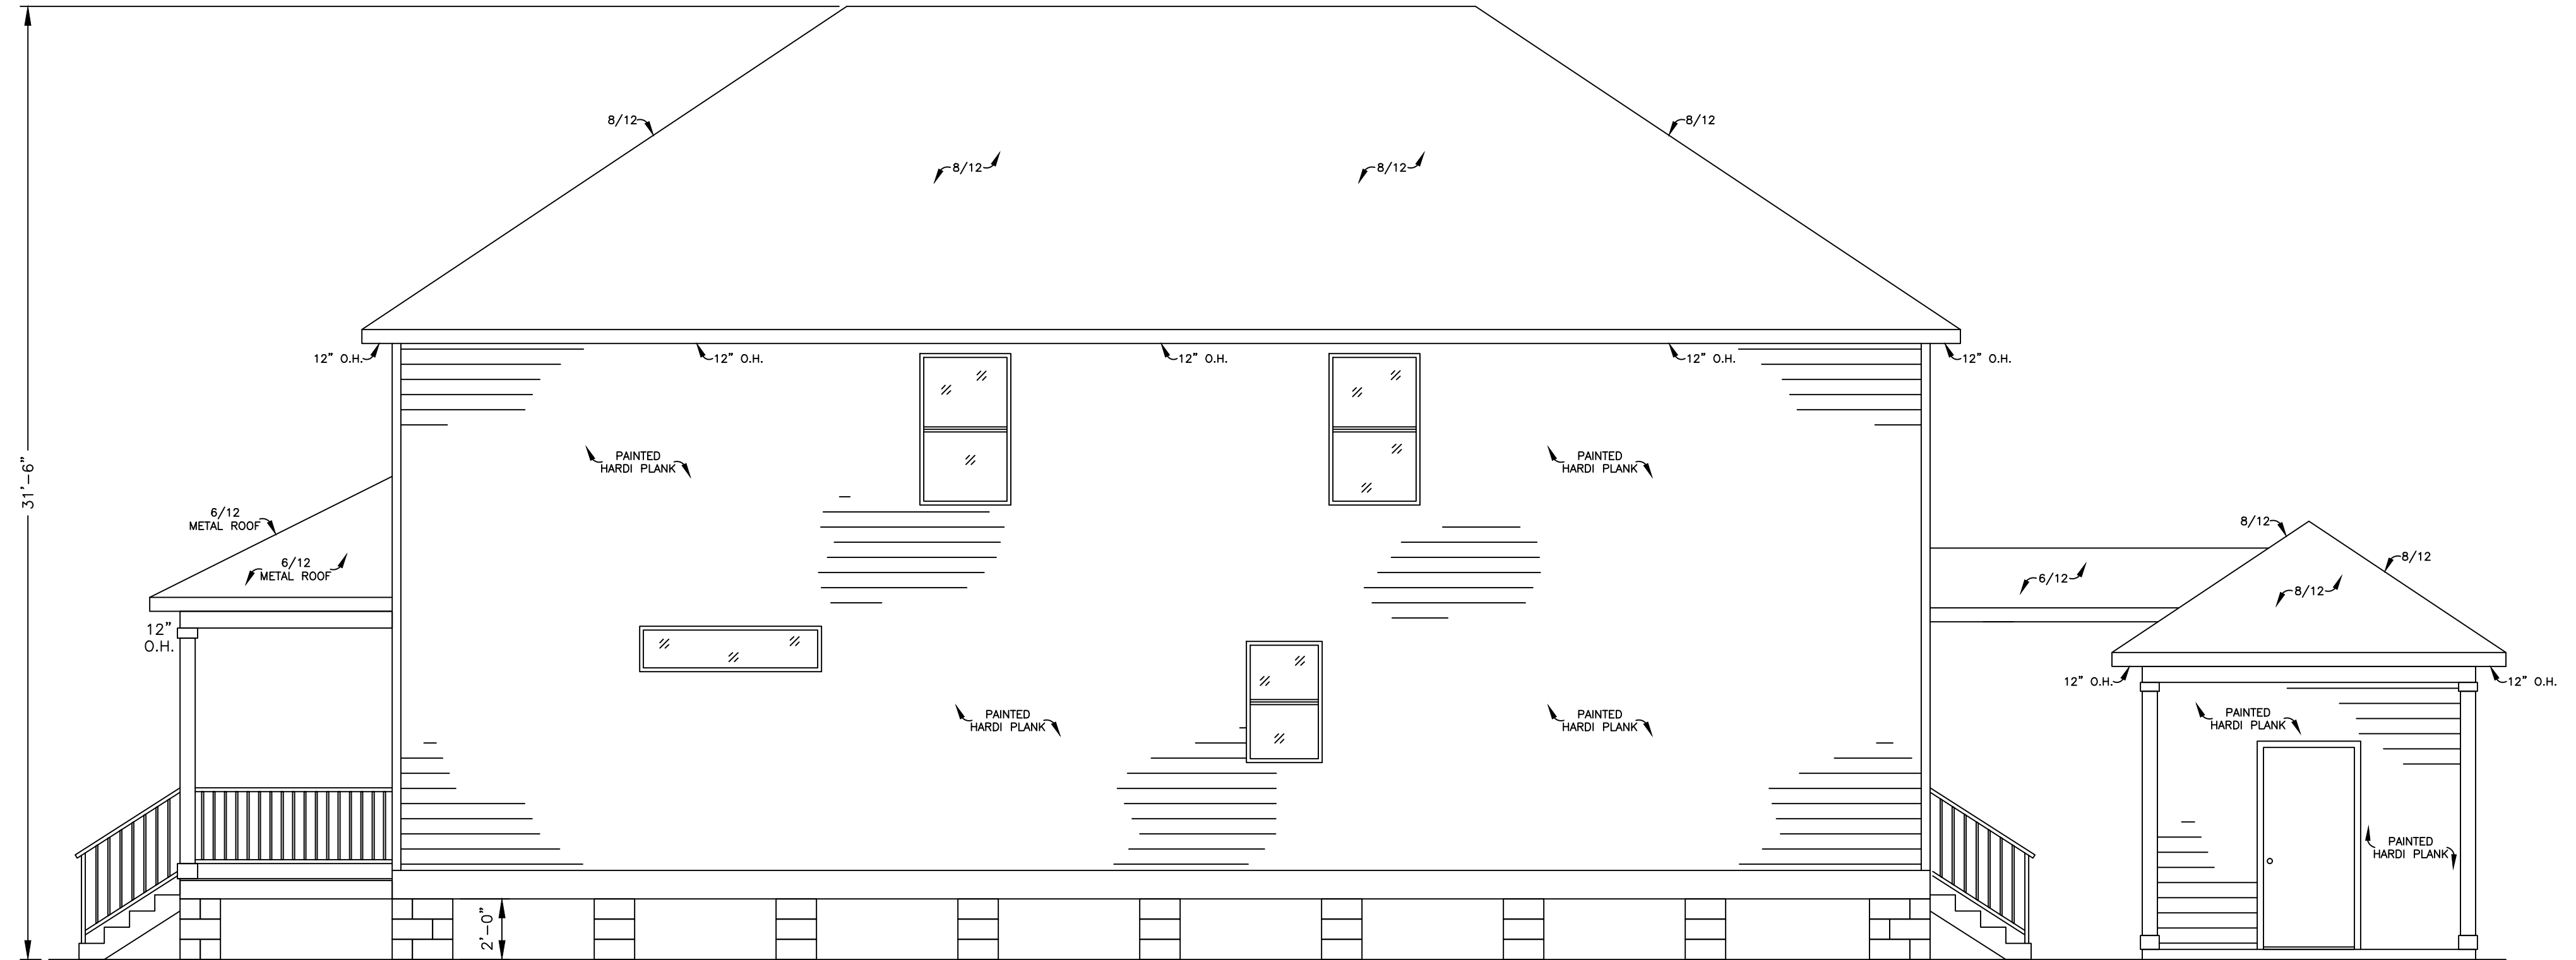

RIGHT SIDE ELEVATION

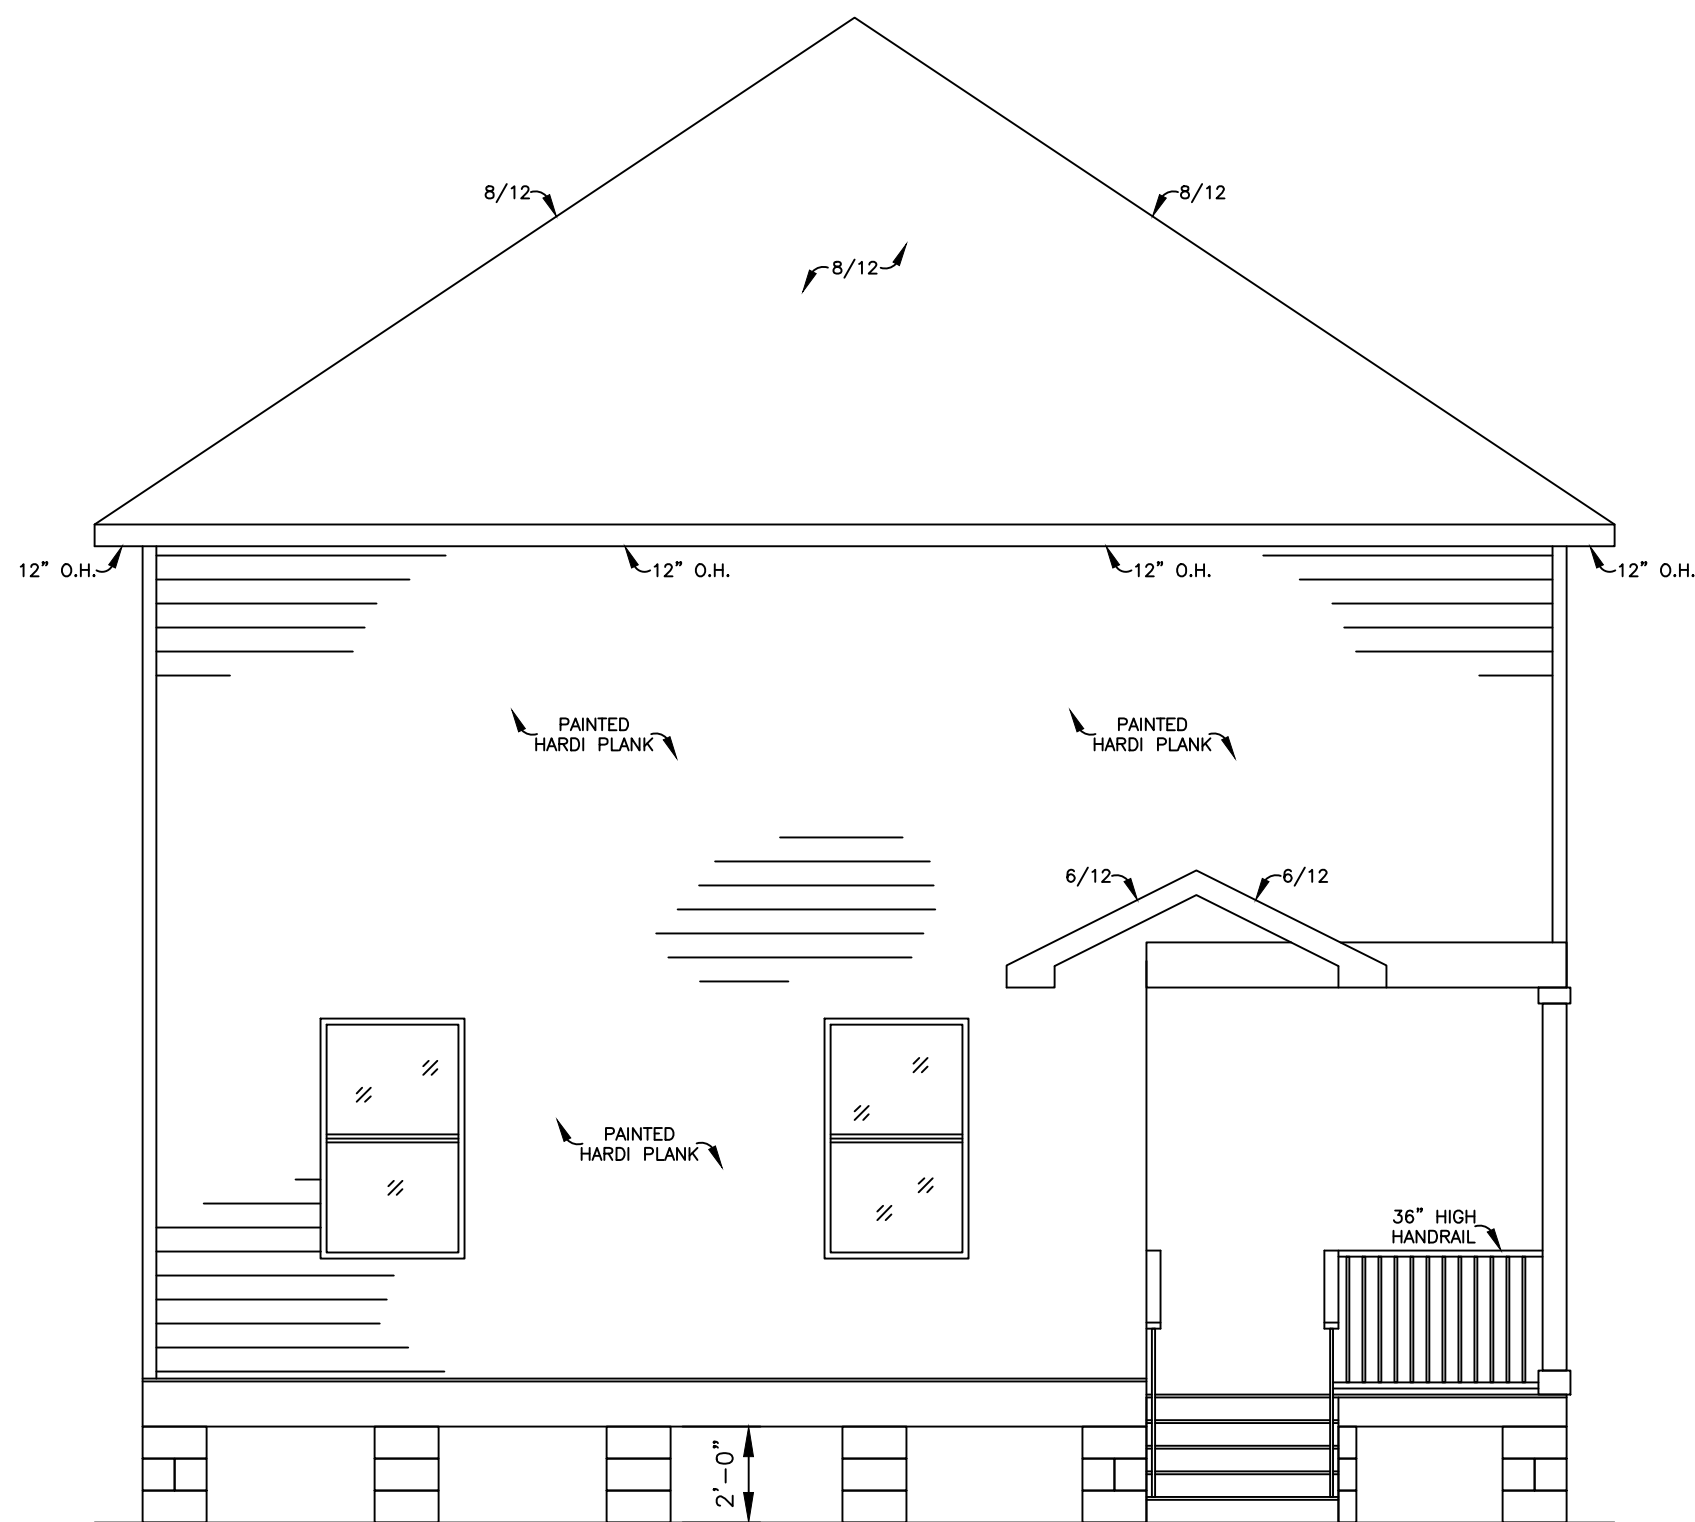

REAR ELEVATION

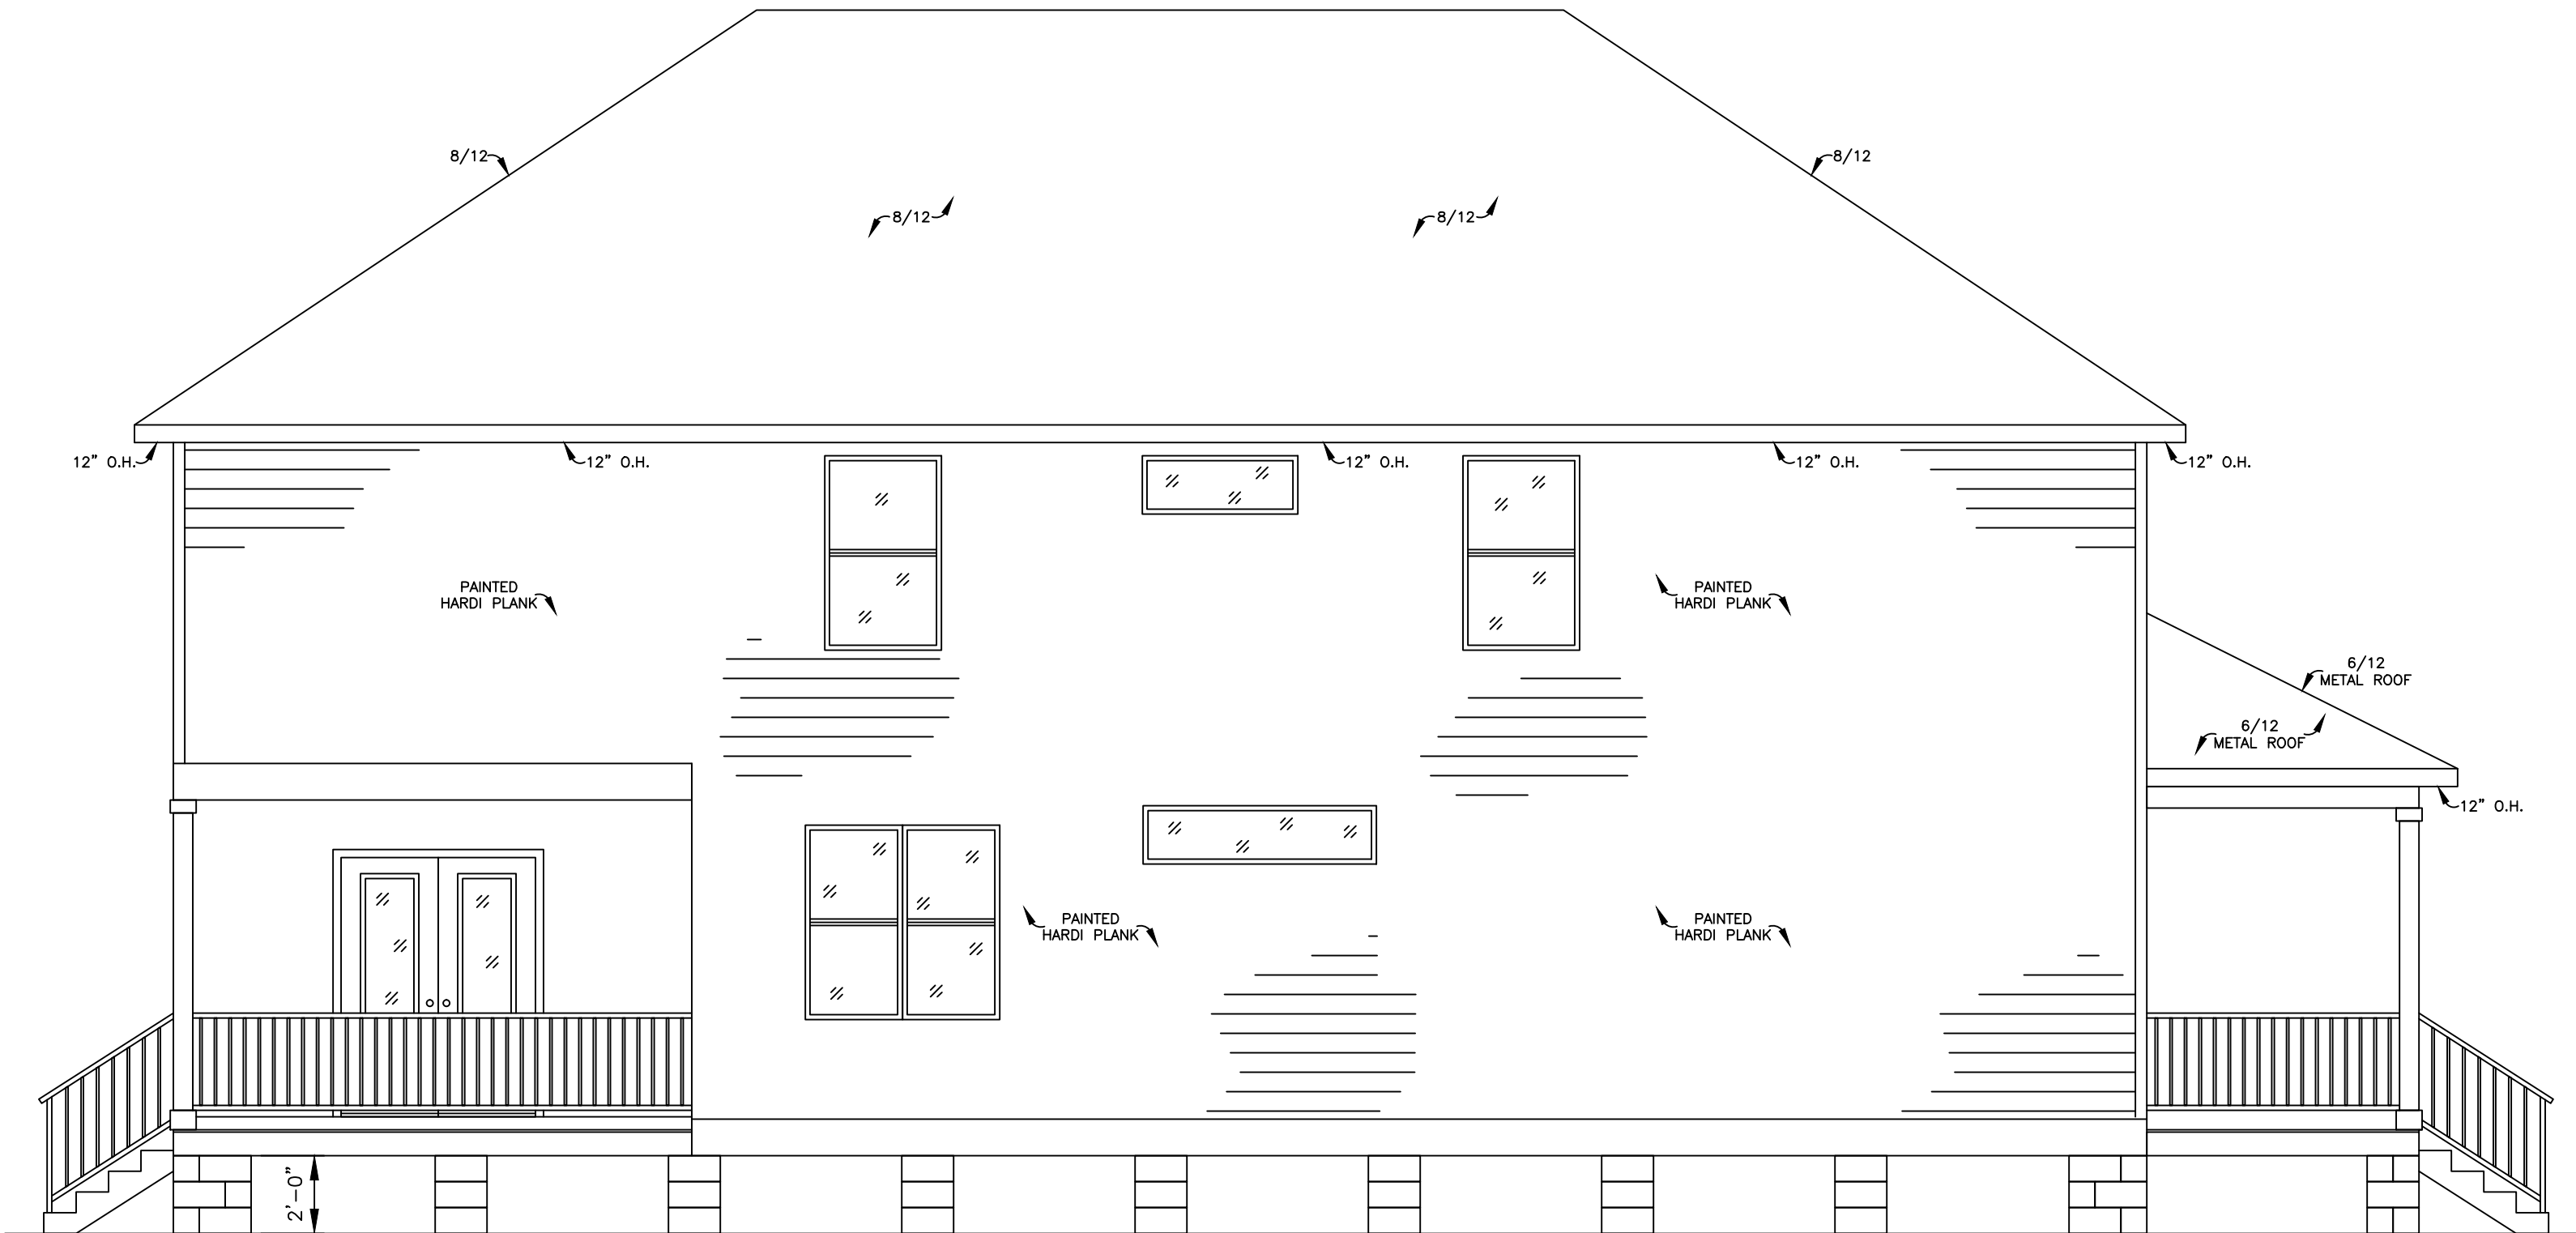



LEFT SIDE ELEVATION

LANDRY RESIDENCE  
 SQ. 37, LOT 7, ABITA SPRINGS  
 ST. TAMMANY PARISH, LA

ABITA DESIGN  
 (985) 867-3660  
 SCALE: 1/4" = 1'-0"  
 ELEVATIONS

**NOTES**


EVERY EFFORT HAS BEEN MADE TO INSURE THE ACCURACY AND CORRECTNESS OF THESE DRAWINGS. IT IS THE RESPONSIBILITY OF THE CONTRACTOR TO RECHECK THESE PLANS FOR ACCURACY OR ERROR. ANY DISCREPANCY SHOULD BE REPORTED FOR CORRECTION PRIOR TO ONSET OF CONSTRUCTION.

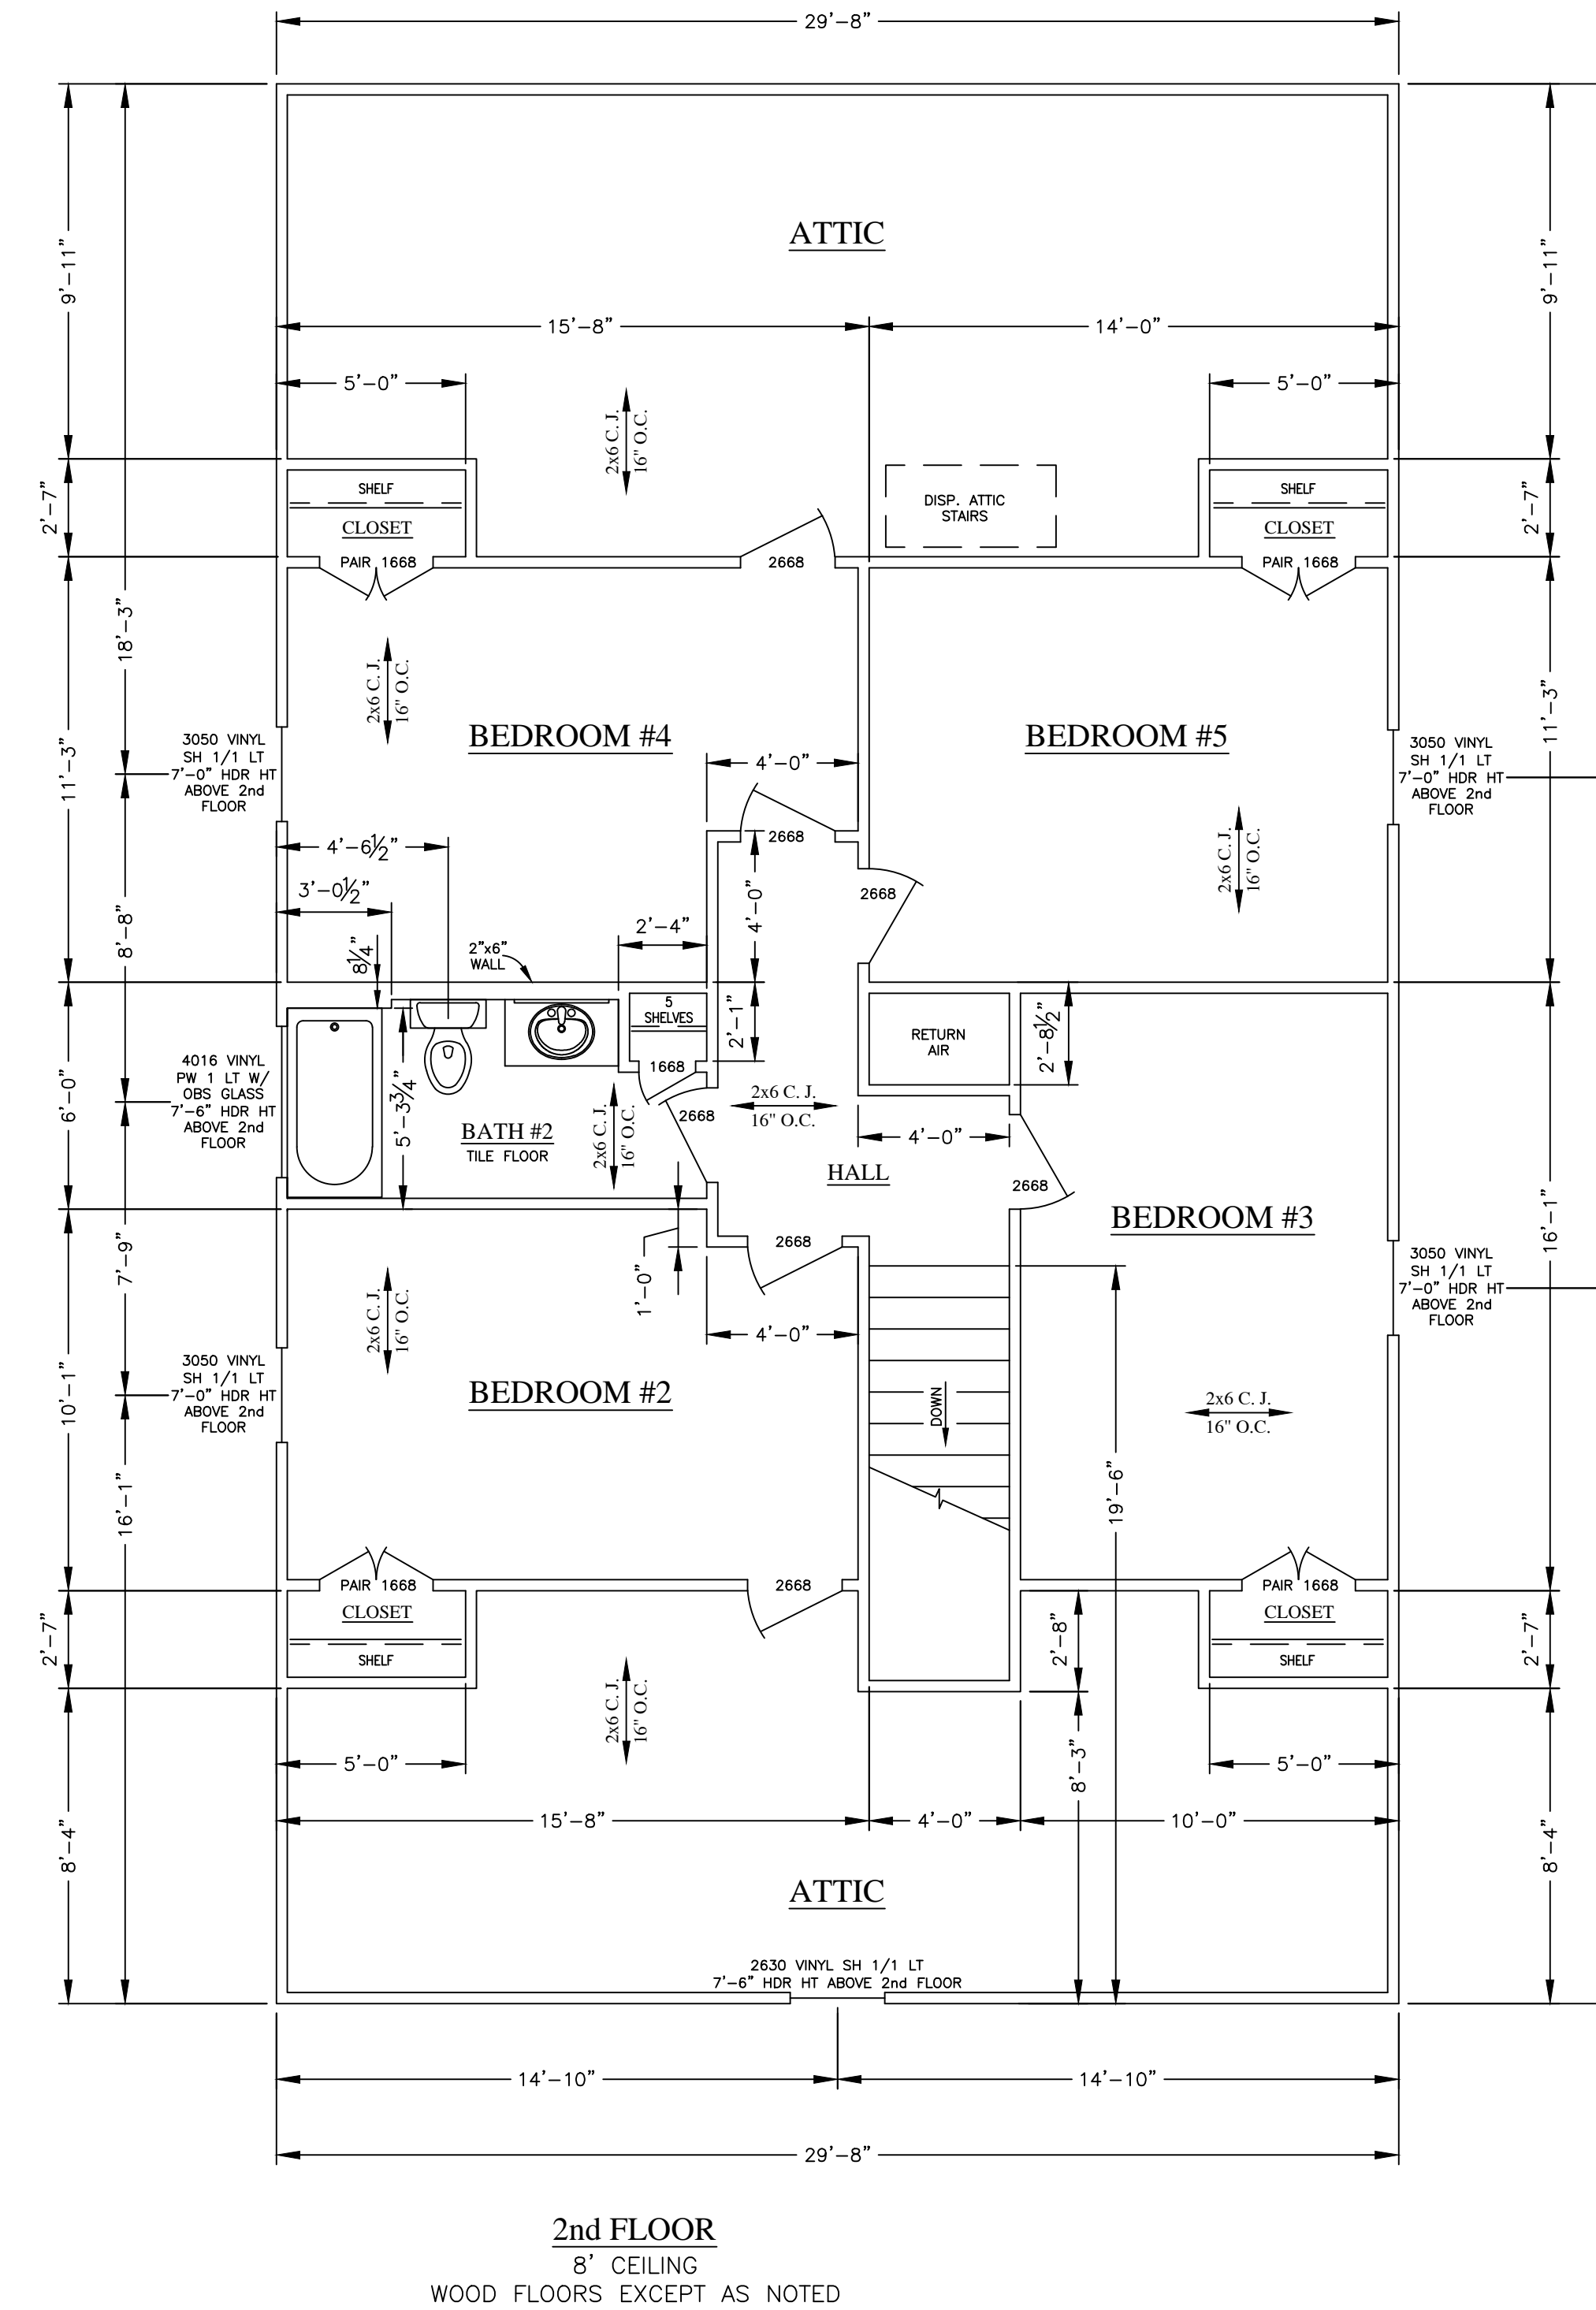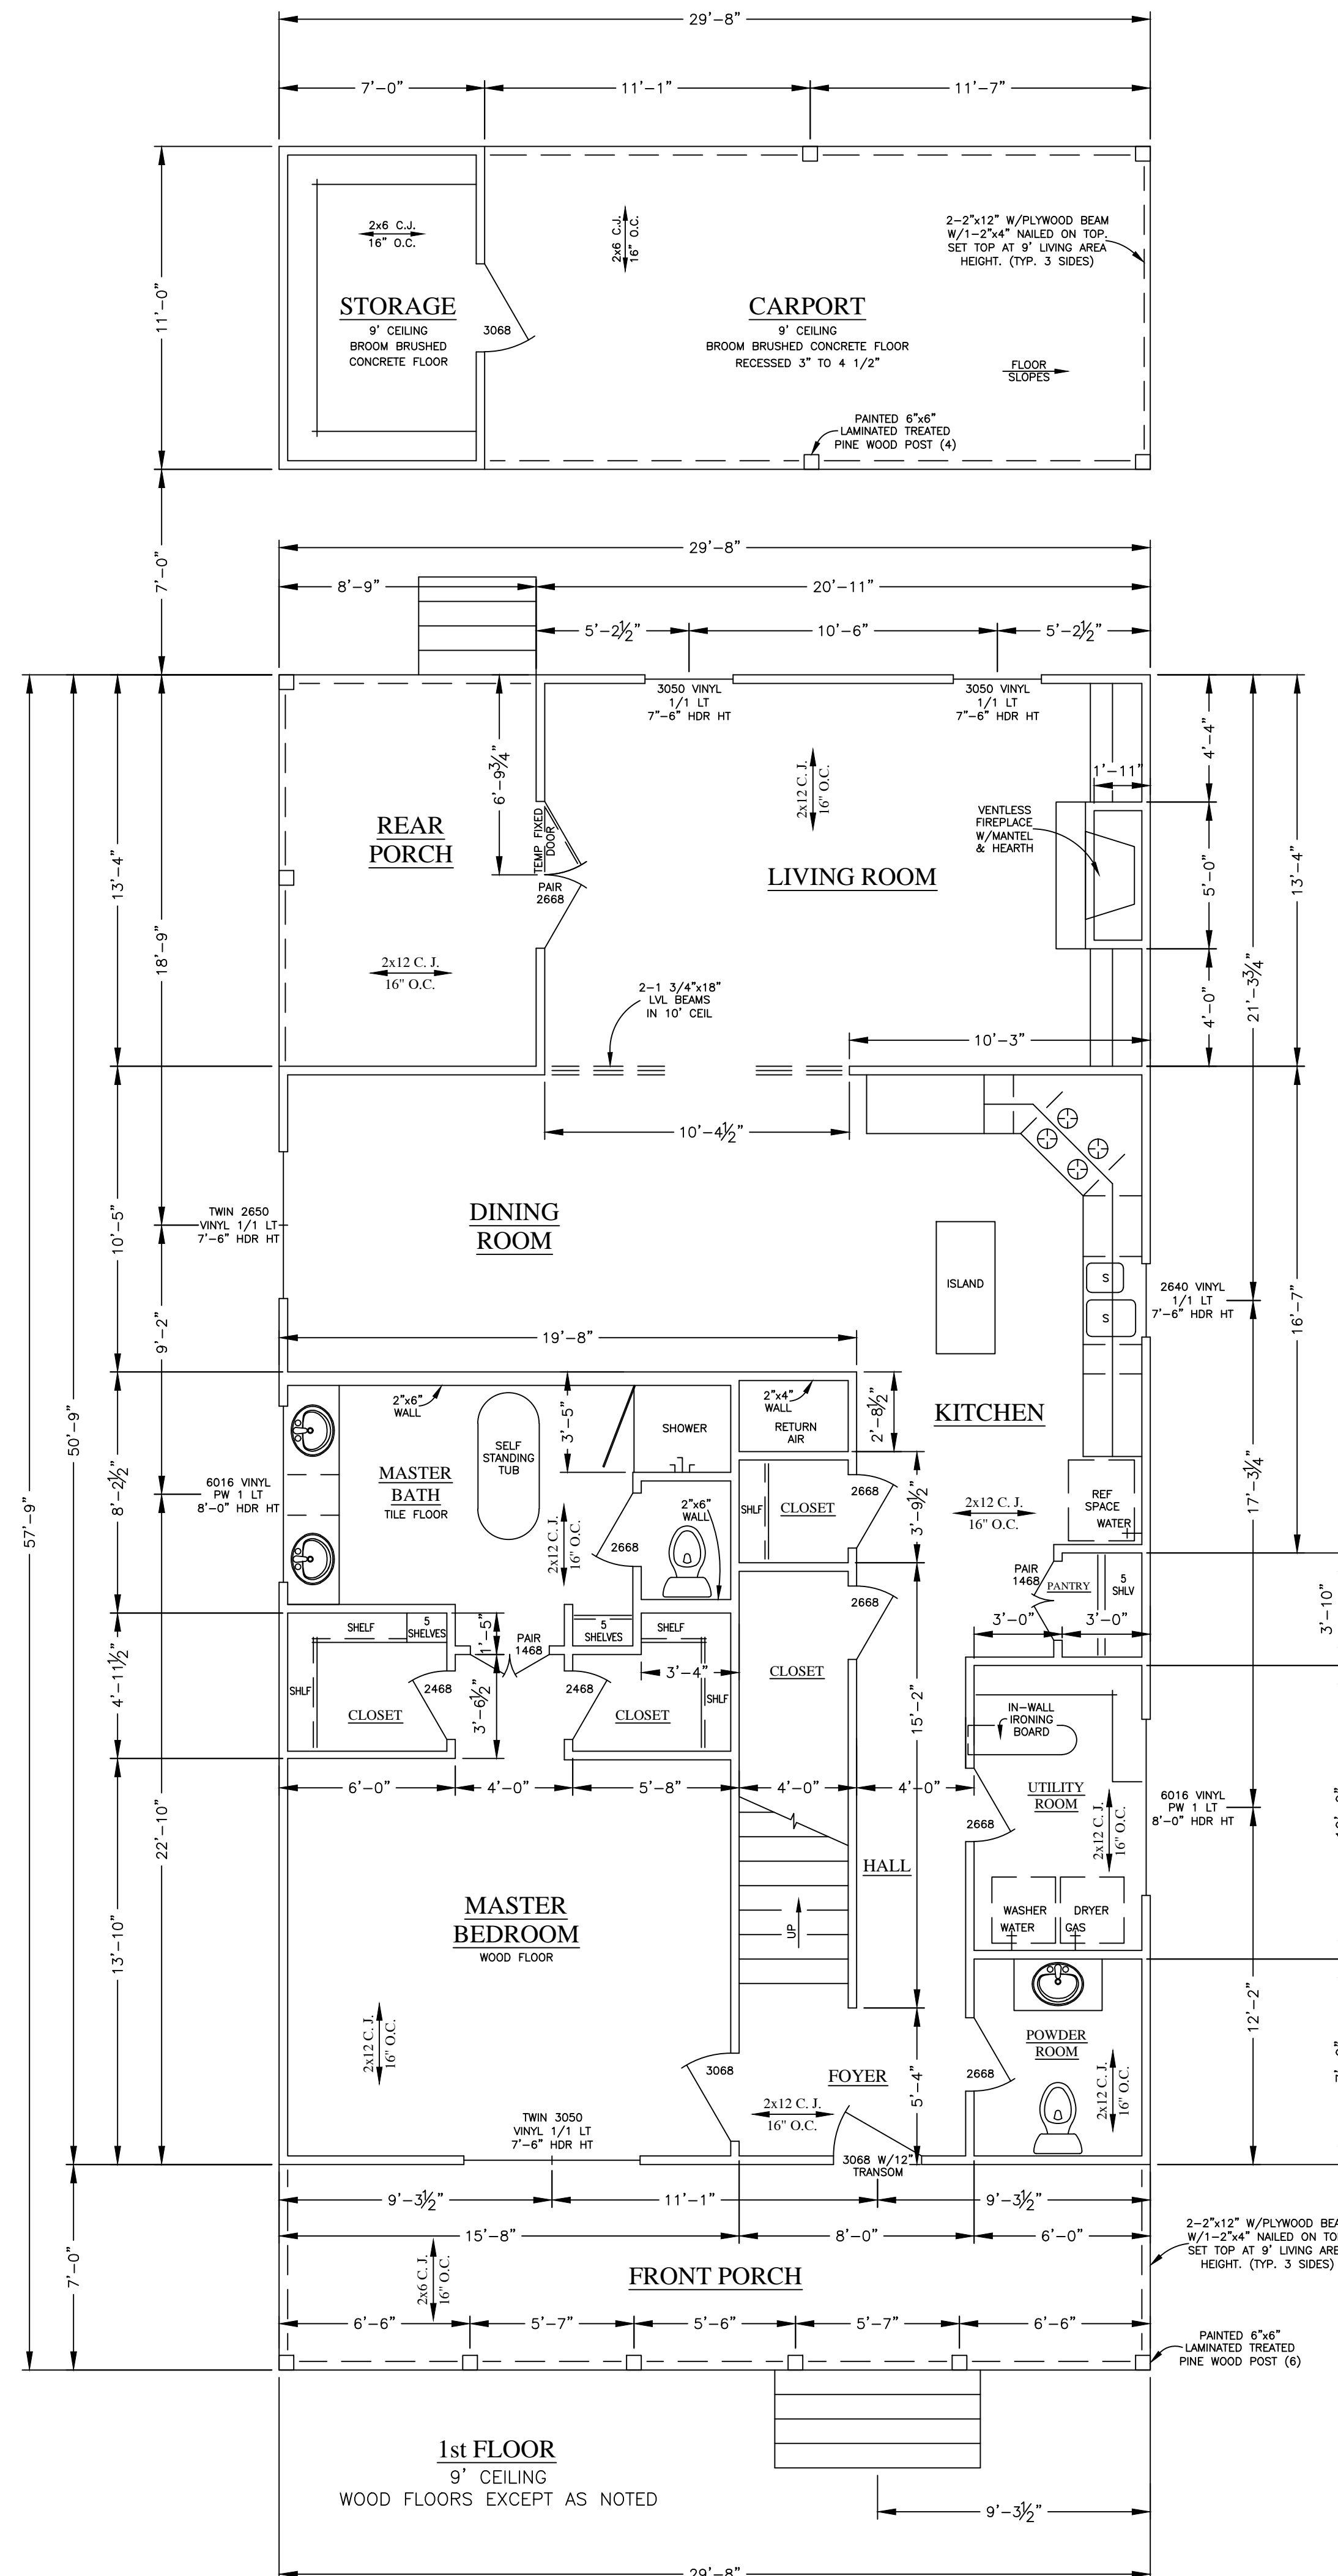

**LANDRY RESIDENCE**  
SQ. 37, LOT 7, ABITA SPRINGS  
ST. TAMMANY PARISH, LA

**ABITA DESIGN**  
(985) 867-3660  
SCALE: 1/4" = 1'-0"

2,380 SQ. FT. LIVING AREA  
324 SQ. FT. FRONT & REAR PORCHES  
326 SQ. FT. CARPORT & STORAGE  
3,030 SQ. FT. TOTAL UNDER BEAM

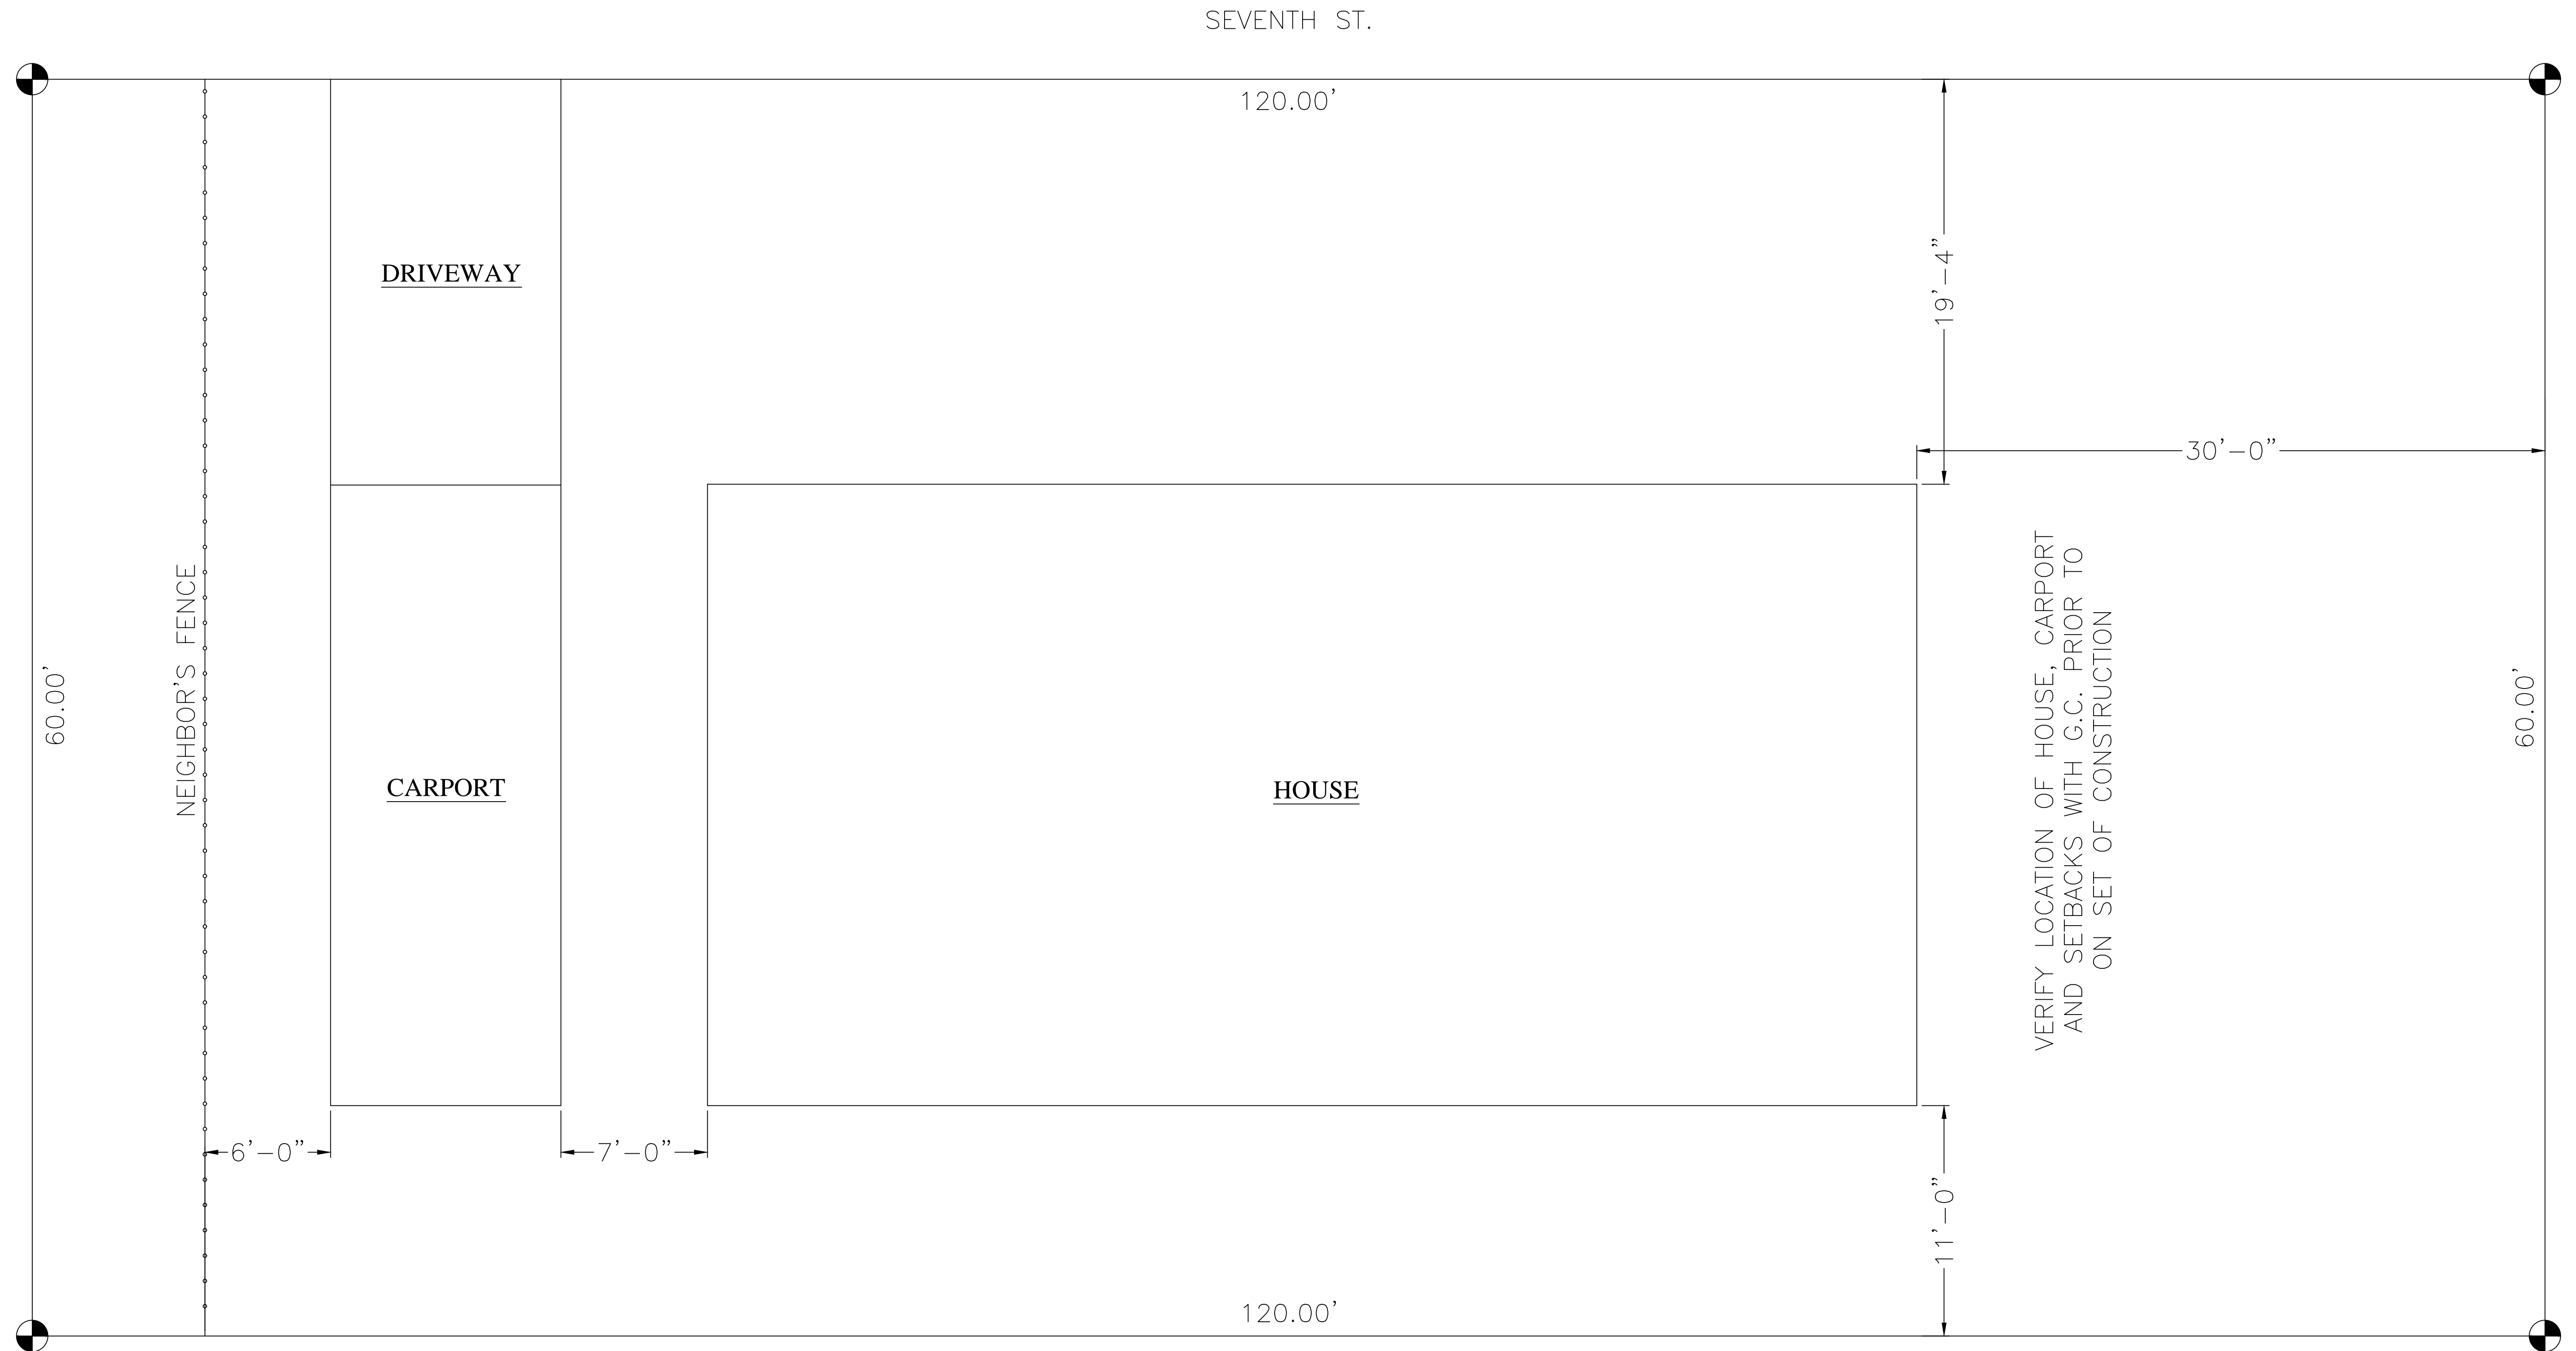

LANDRY RESIDENCE  
 SQ. 37, LOT 7, ABITA SPRINGS  
 ST. TAMMANY PARISH, LA

ABITA DESIGN  
 (985) 867-3660  
 SCALE: 1/4" = 1'-0"  
 PLOT PLAN