



1. LEFT SIDE ELEVATION
1/4" = 1'-0"




2. RIGHT SIDE ELEVATION
1/4" = 1'-0"

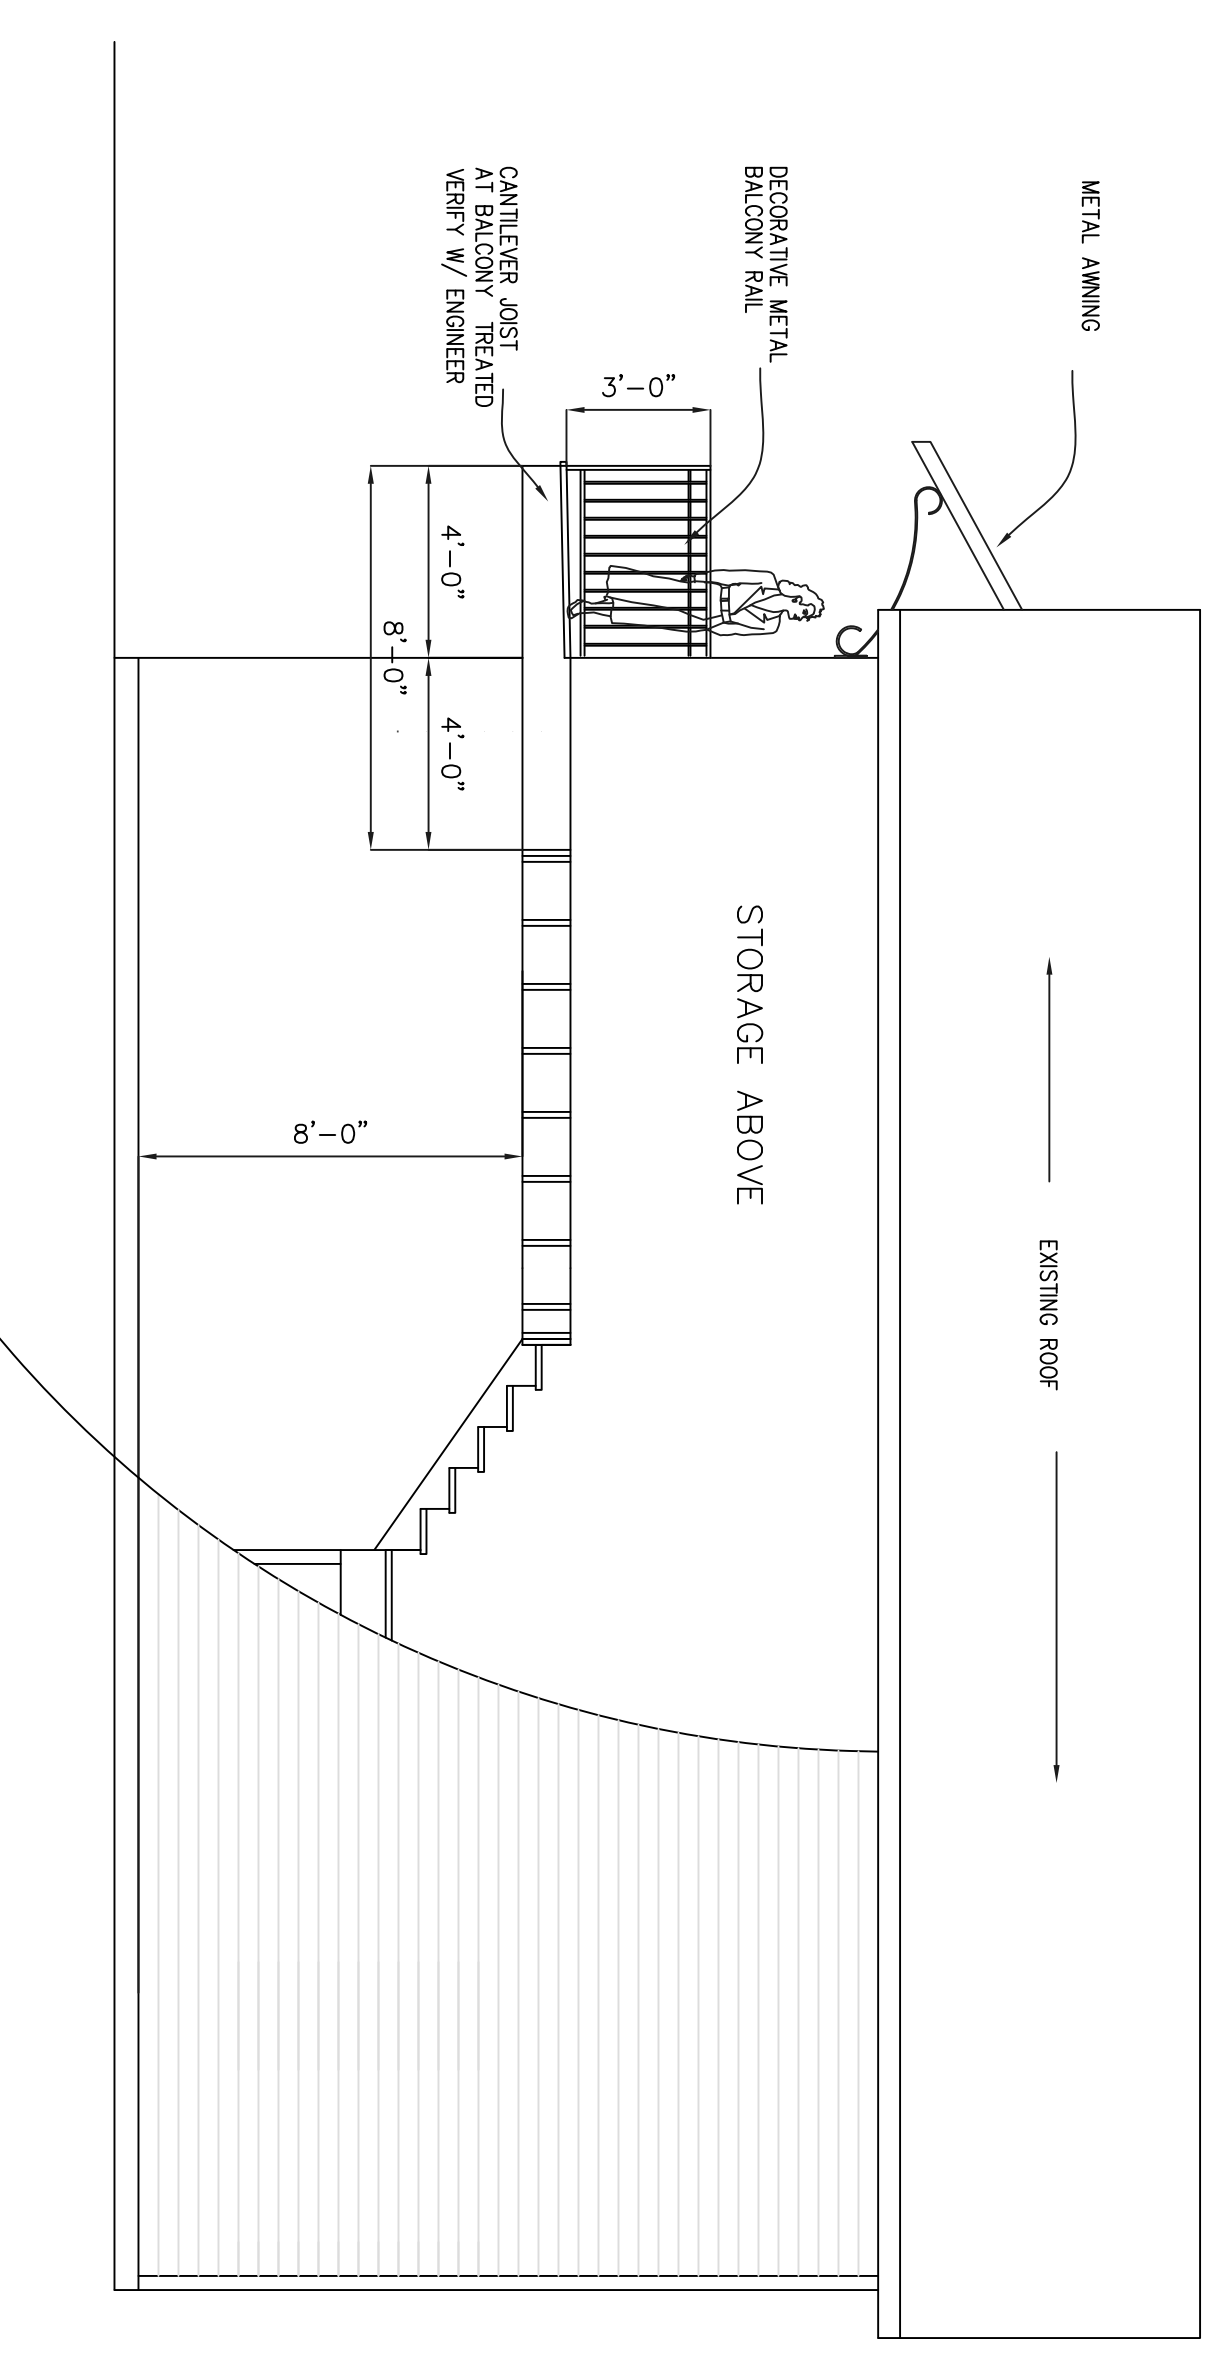


CONCEPT PHOTOGRAPH

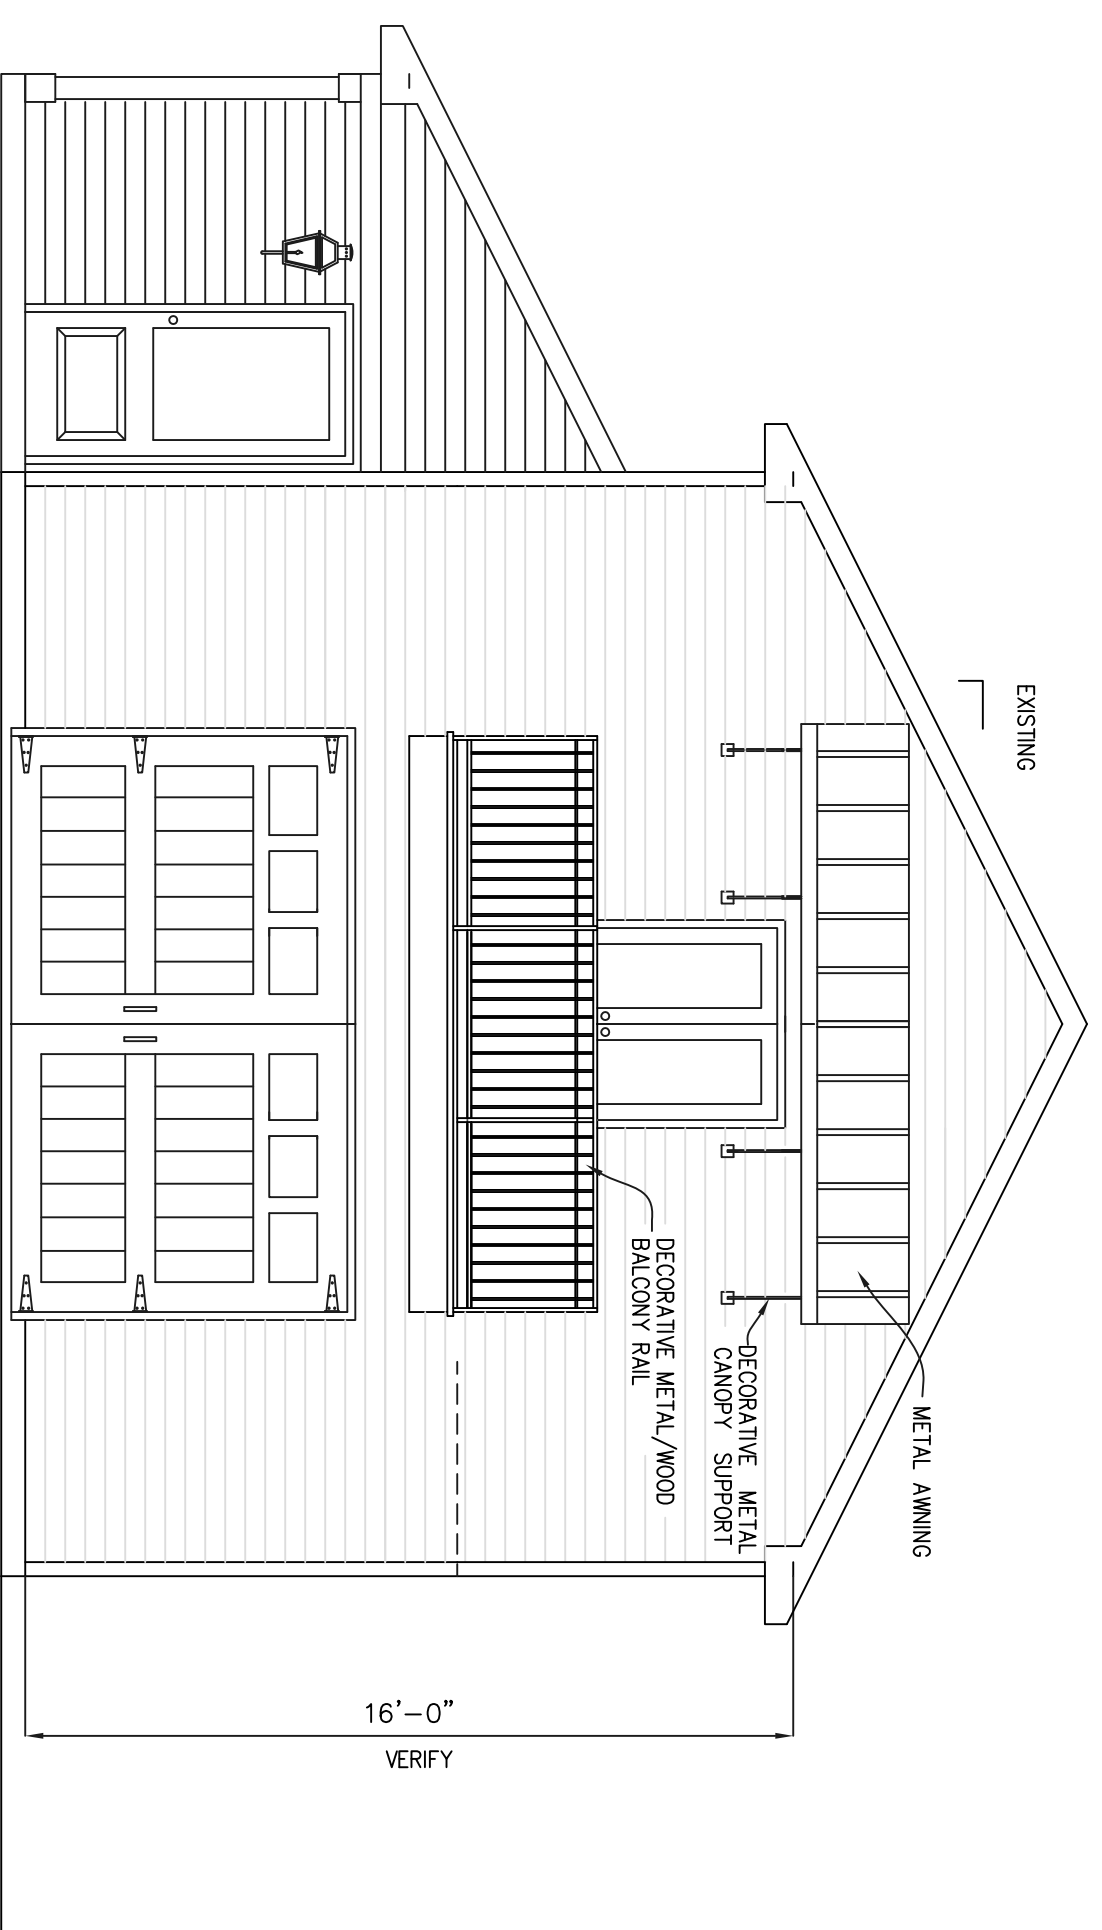

3. PROPOSED ENCLOSED EXISTING STRUCTURE (FRONT)
1/4" = 1'-0"

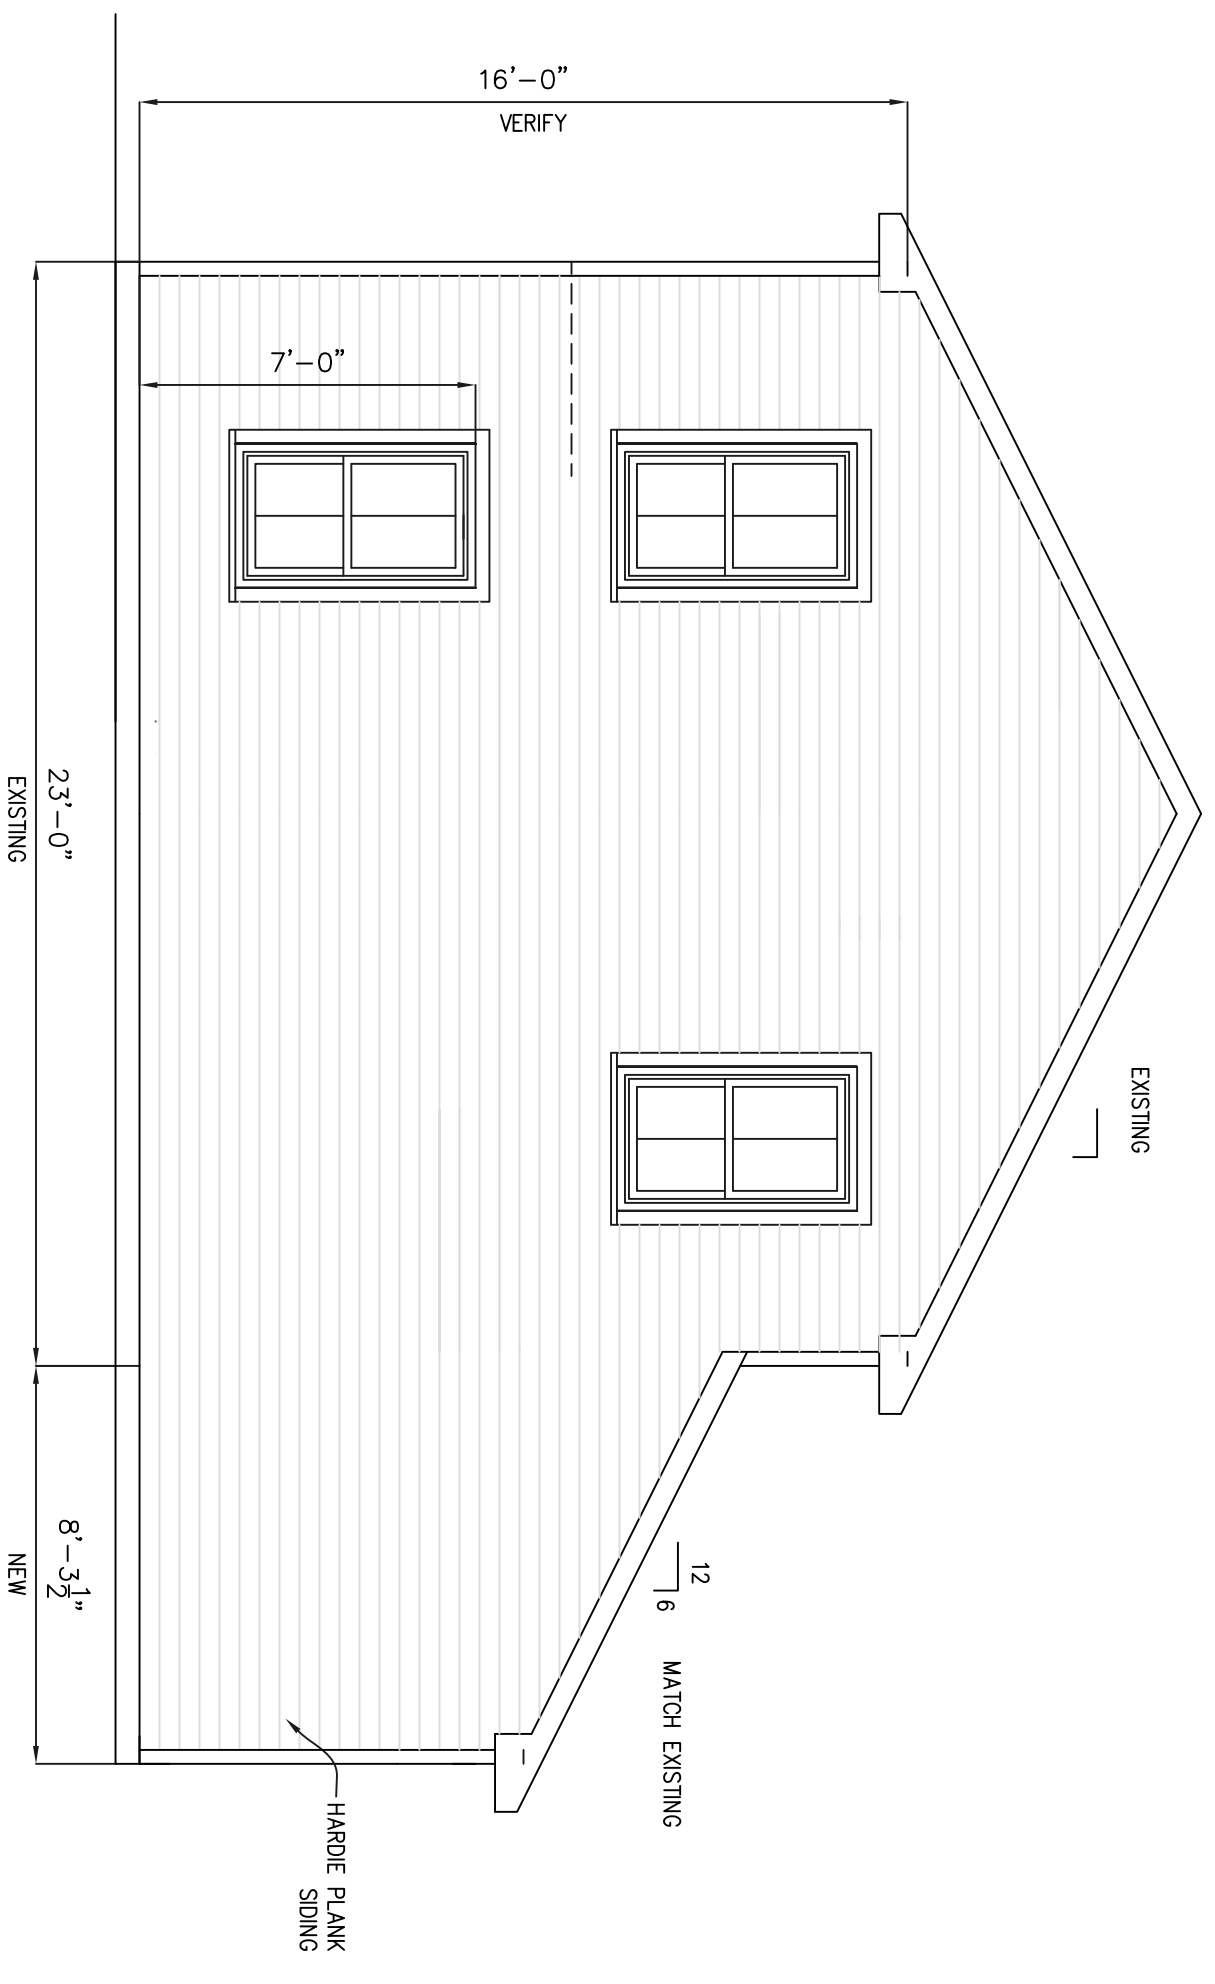

4. REAR ELEVATION
1/4" = 1'-0"

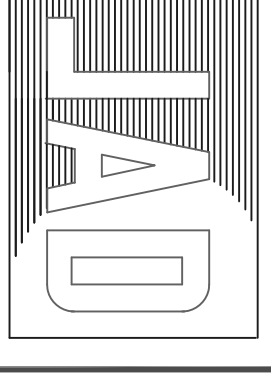

Joseph
day
and
associates
designers and
planners

22247 7TH STREET
ABITA SPRINGS, LA
70420
(985) 893-2074

DRAWING
RELEASED
FOR:

PRELIMINARY-
NOT FOR CONSTRUCTION

PRICING:
NOT FOR CONSTRUCTION


FOR
CONSTRUCTION

DRAWING RELEASE DATES

NO.	DATE	PURPOSE
1.	10/14/19	
2.	10/16/19	
3.	10/21/19	
4.		

SHEET NO.

of: A3

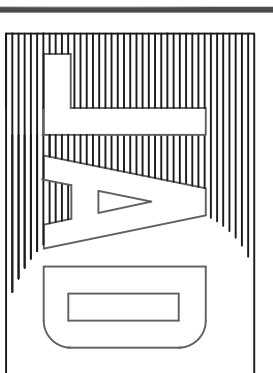

Joseph
A
Day
and
Associates
designers and
planners

22247 7TH STREET
ABITIA SPRINGS, LA
70420
(985) 893-2074

DRAWING
RELEASED
FOR:


PRELIMINARY-
NOT FOR CONSTRUCTION

PRICING:
NOT FOR CONSTRUCTION


FOR
CONSTRUCTION

DRAWING RELEASE DATES

NO.	DATE	PURPOSE
1.	10/14/19	
2.	10/16/19	
3.	10/21/19	
4.		

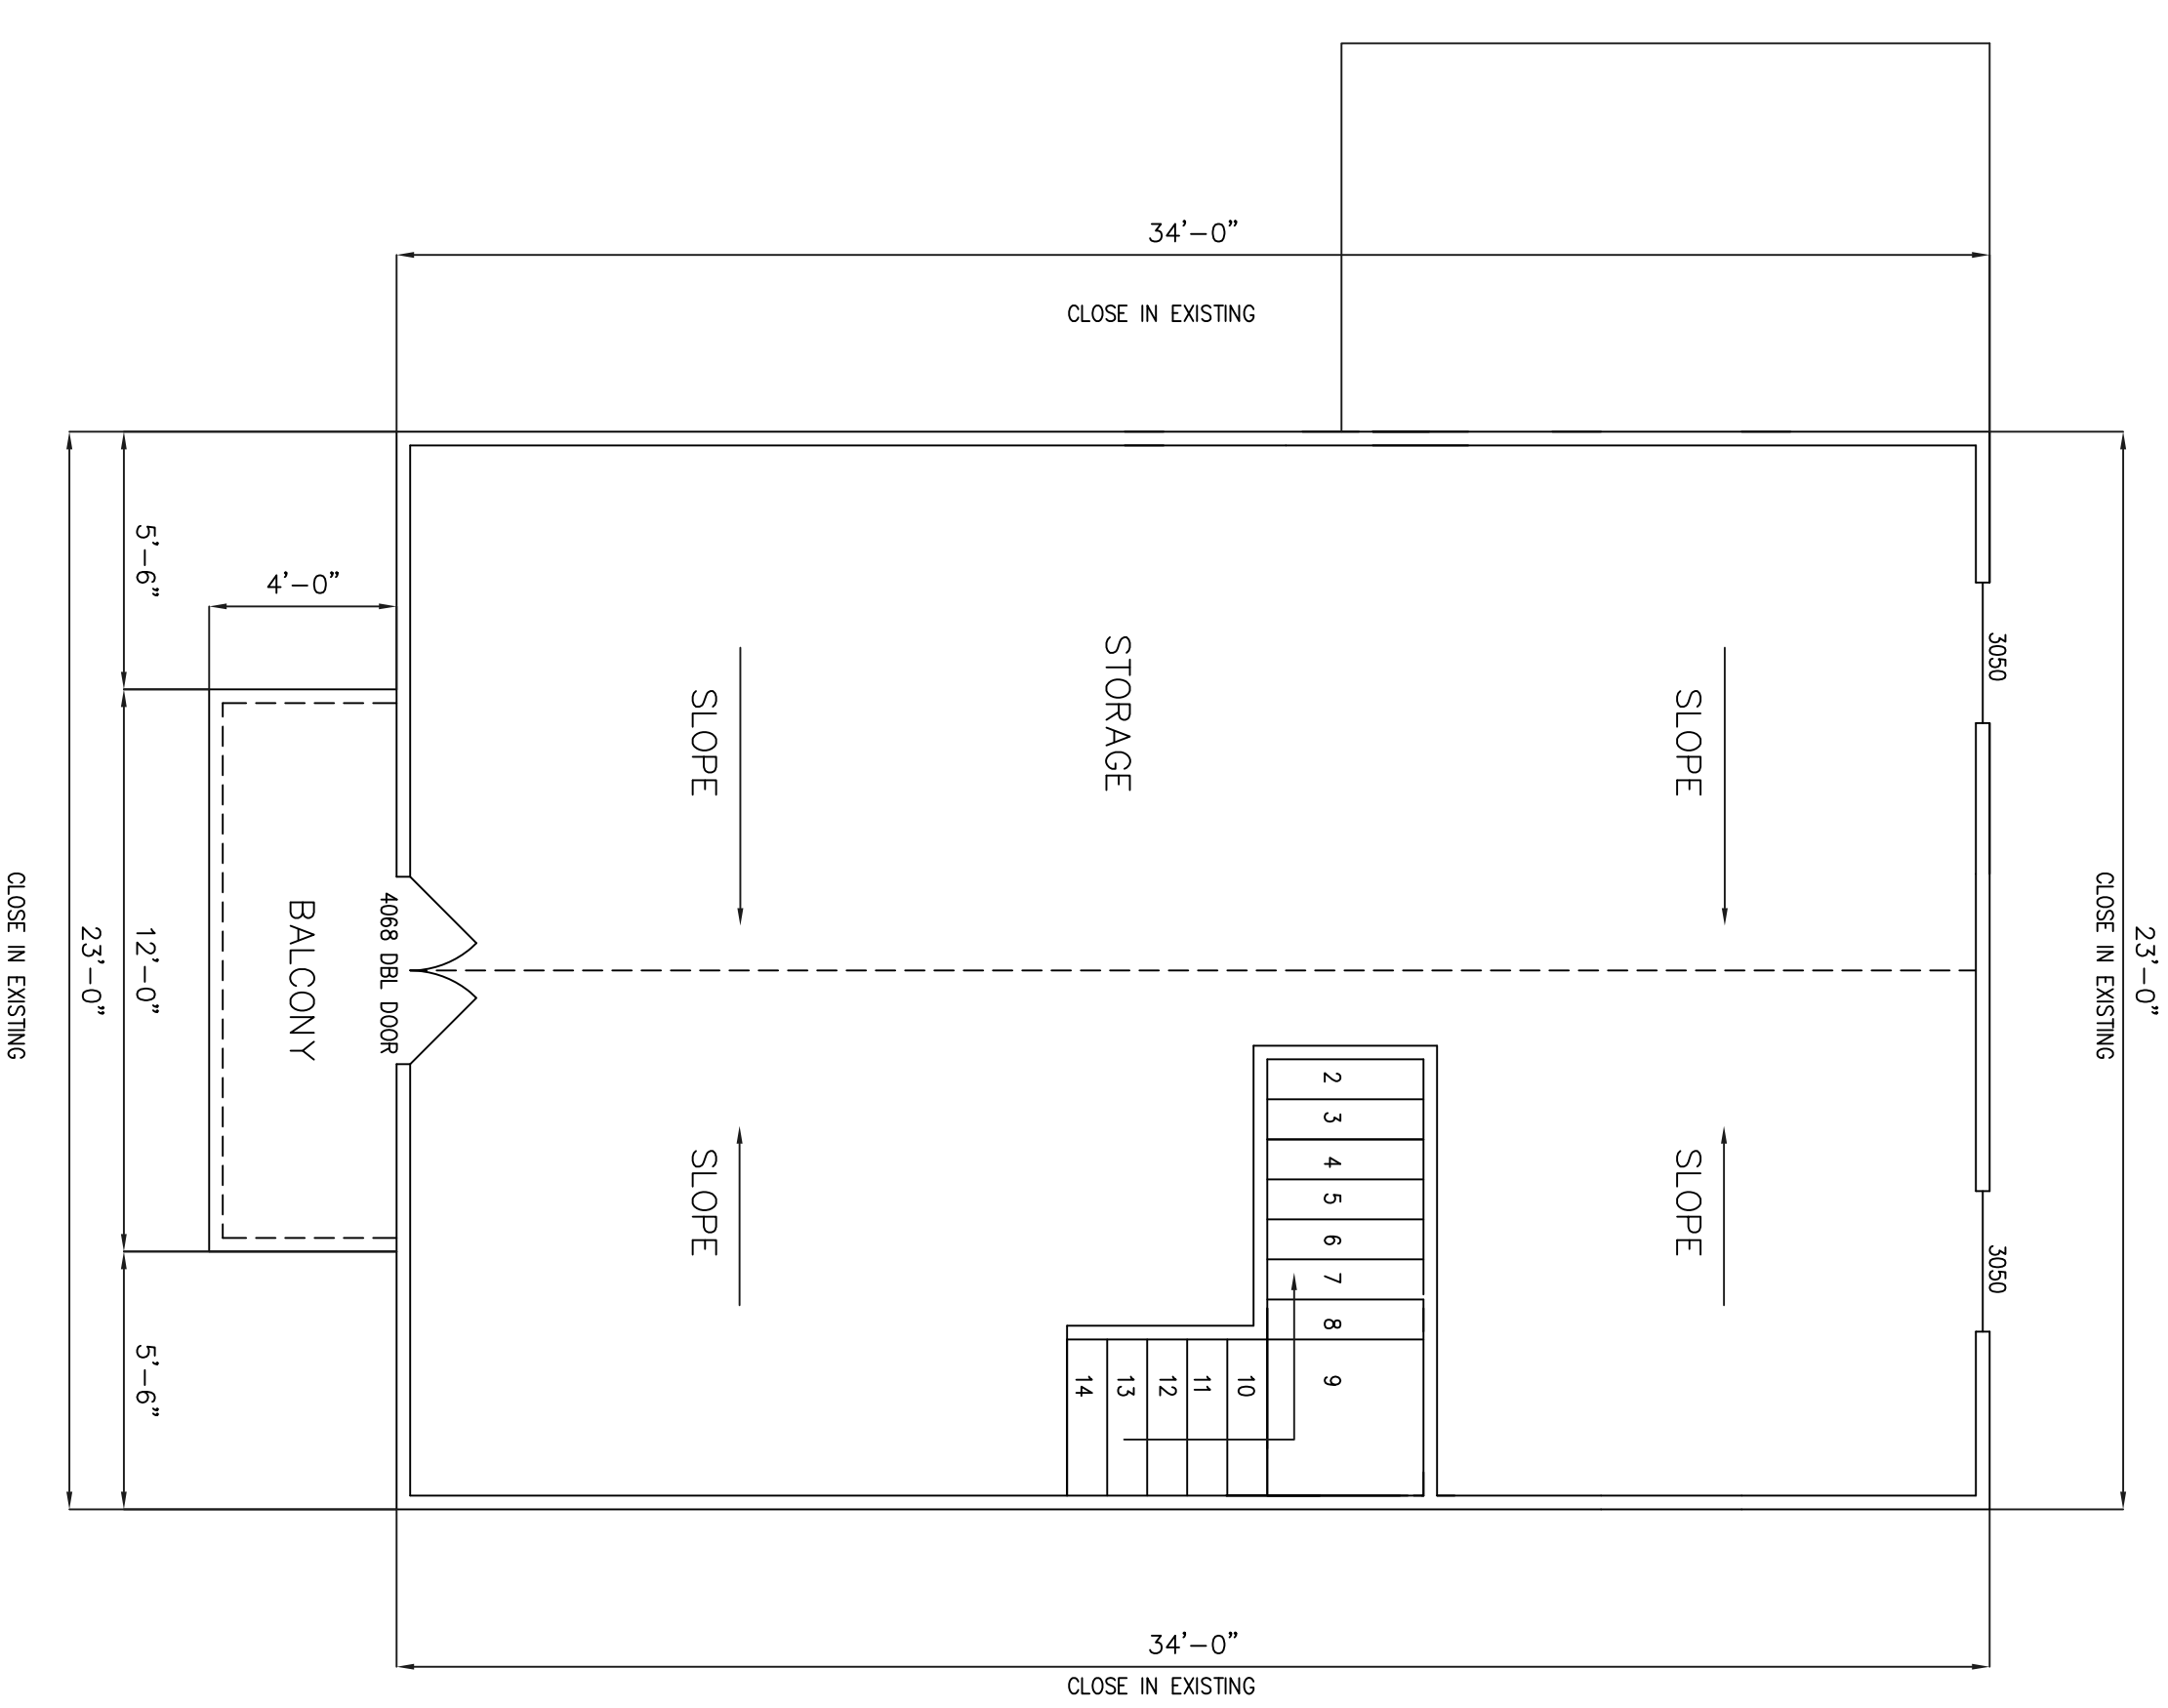

1. PROPOSED ENCLOSED EXISTING STRUCTURE (2ND. FLOOR)

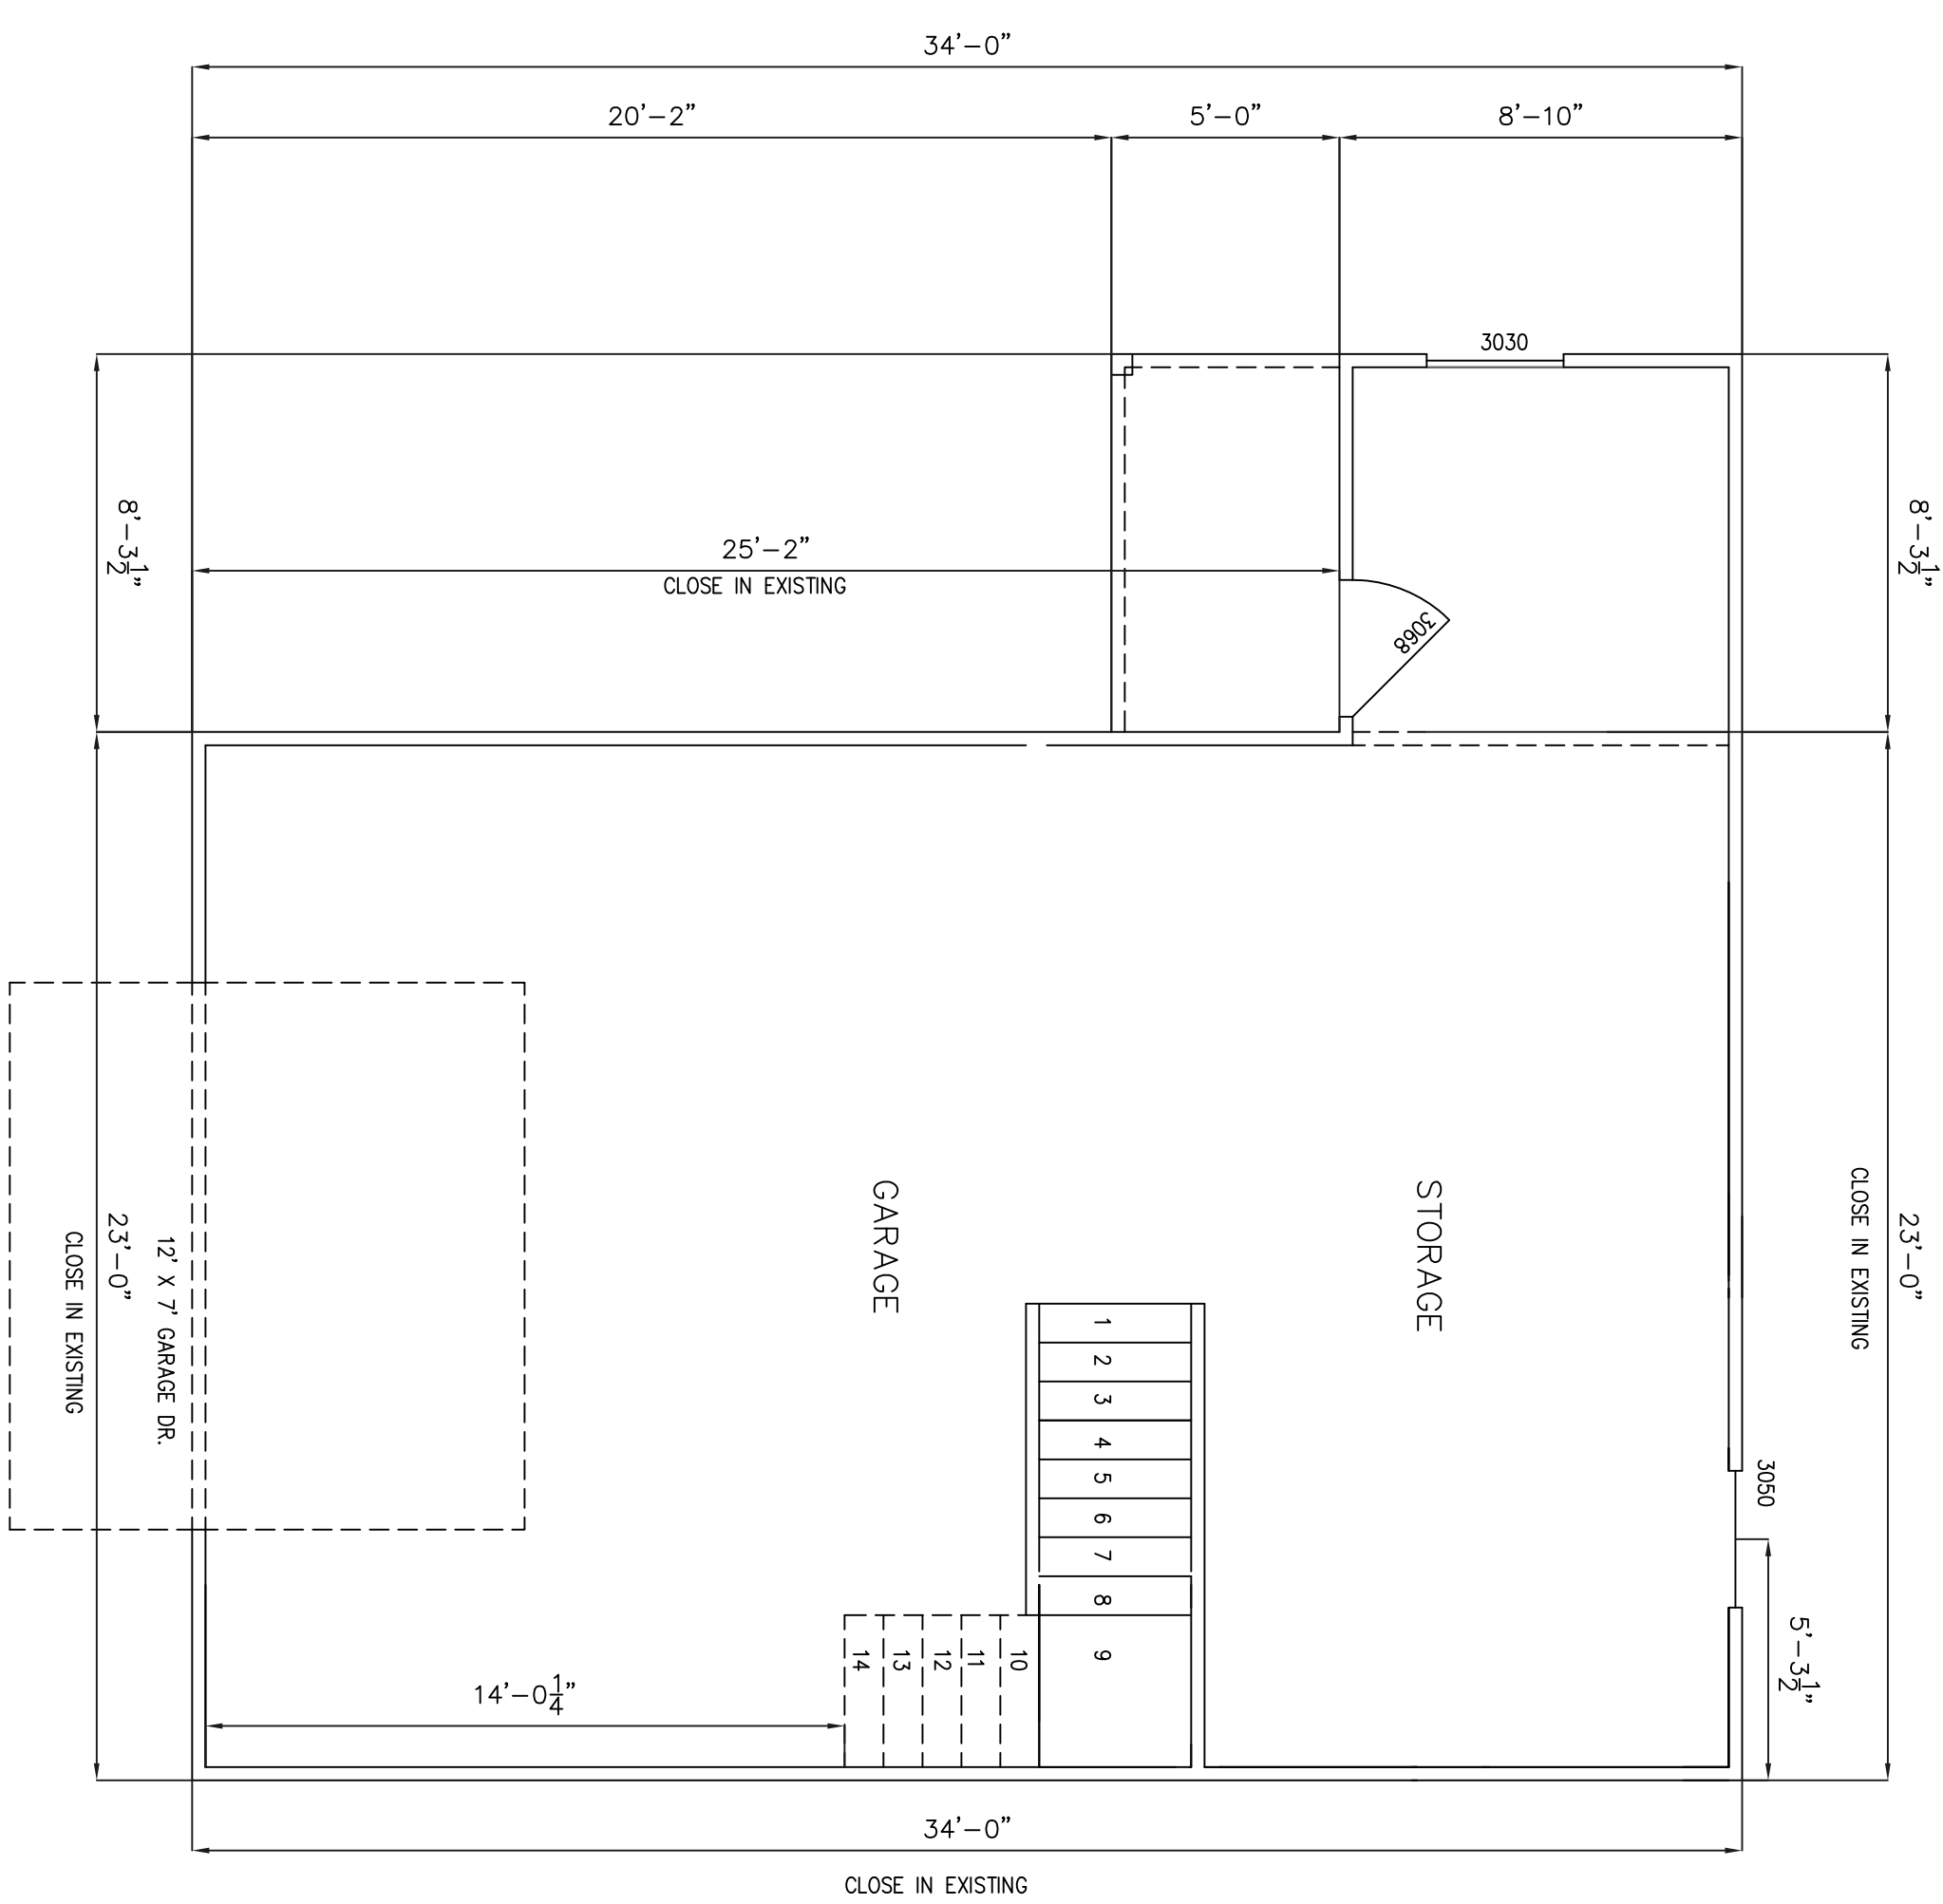

1. PROPOSED ENCLOSED EXISTING STRUCTURE (1ST. FLOOR)

SHEET NO.

A2