

Town of Abita Springs

Date: 5/26/2021

- ☐ Owner
☐ Applicant

Type of Approval

☐ Sign ☐ Fence

☒ Other: Porch railing

APPLICATION FOR PERMIT TO: *(Briefly describe project- Use separate paper if necessary)*

Replace existing wood railing with iron railing

APPLICANT NAME: John Sabatier

Email: jsabatier1@aol.com Phone: 985-640-0523

Address: 71341 St. Joseph St., Abita Springs, LA 70420

OWNER (IF DIFFERENT FROM APPLICANT):

Email: _____ Phone: _____

Address: _____

CONTRACTOR NAME & COMPANY:

Email: _____ Phone: _____

Address: _____

Signature of Owner

Date

Signature of Applicant

Date

----- Do Not Write Below this Line -----

7 DAYS NOTICE REQUIRED BEFORE FINAL APPROVAL OF CONSTRUCTION. IF YOU BUILD IN THE HISTORIC DISTRICT APPROVAL MUST BE GIVEN BEFORE YOUR CERTIFICATE OF OCCUPANCY WILL BE ISSUED.

Commissioners Initial

Ron Blitch _____

Otto Dinkelacker _____

Thad Mancil _____

Andre Monnot _____

Paul Vogt _____

Review Date: _____

Approved: _____

Commissioner Assigned: _____

Work Completed as Presented: _____

Inspected on Date: _____

Town of Abita Springs

SUBJECT PROPERTY

Street Address or Legal Description: 71341 St. Joseph St.

Nearest Cross Streets: 11th & 12th

Lot Dimensions: 120 x 80

Work Begins: 7/10/2021

Estimated Completion Date: 8/10/2021

DETAILS ABOUT YOUR SIGN OR FENCE

SIGNS

Location: ☐ Permanent ☐ Temporary

Location: ☐ On Building ☐ Hanging

Size of Sign:

Two-Sided Sign?

☐ Yes

☐ No

Sign Material:

Post Material:

Height of Sign:

Describe Sign Lighting:

Notes:

FENCE

Location:

Style:

Height:

Material:

Type: ☐ 4' Picket ☐ 7' Privacy ☐ 6' Privacy with 2' Lattice

Set Back Requirements:

Notes:

PAINT DETAILS

Details:

OTHER

Give Details: Wrought iron porch railing designed, constructed, and installed by owner with assistance of neighbor Bruce Paulson. Painted black. Same design used at Bruce's residence


ABITA CEMETARY

POUCH RAILINGS
TOP VIEW
71341 St. Joseph St

ST. JOSEPH ST.


N

11TH ST.

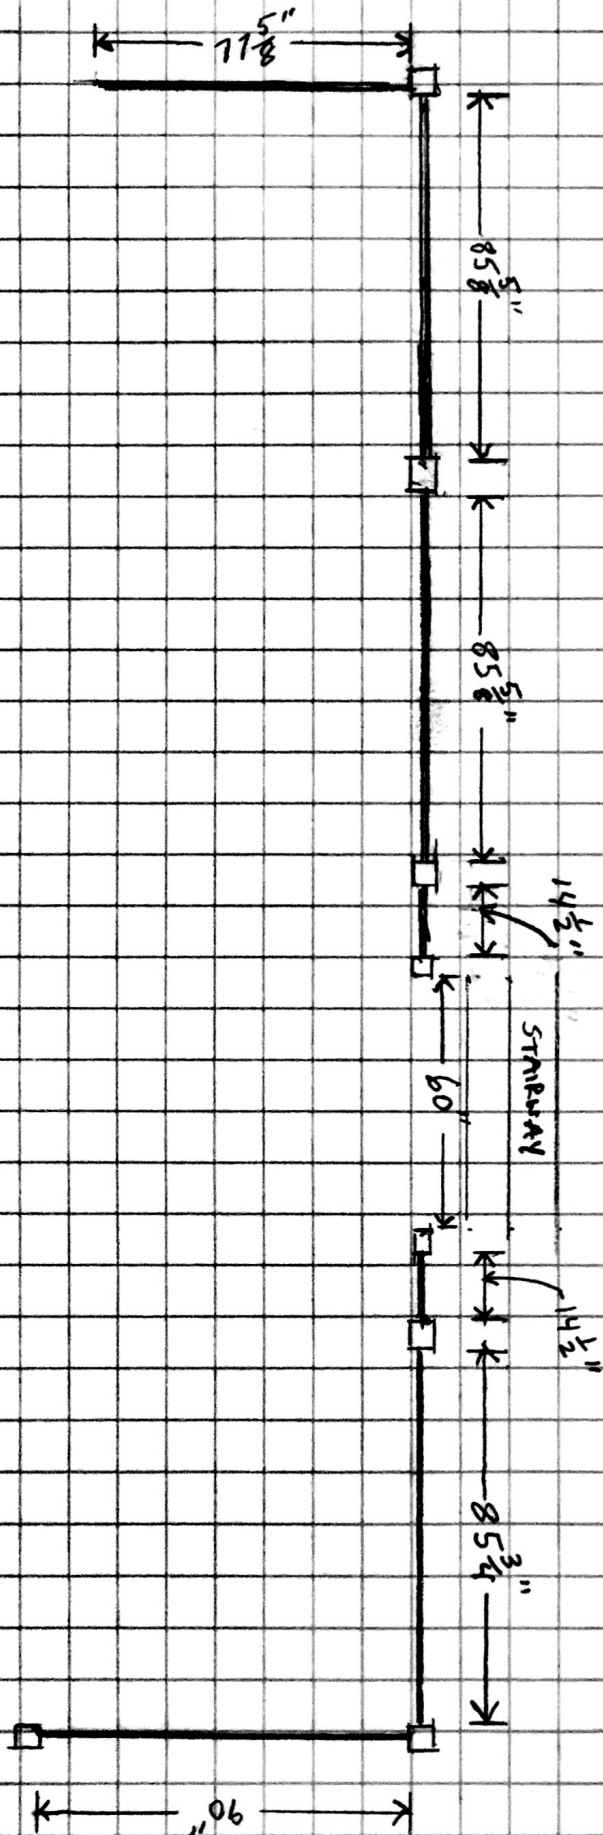

Scale 1/4" = 1'



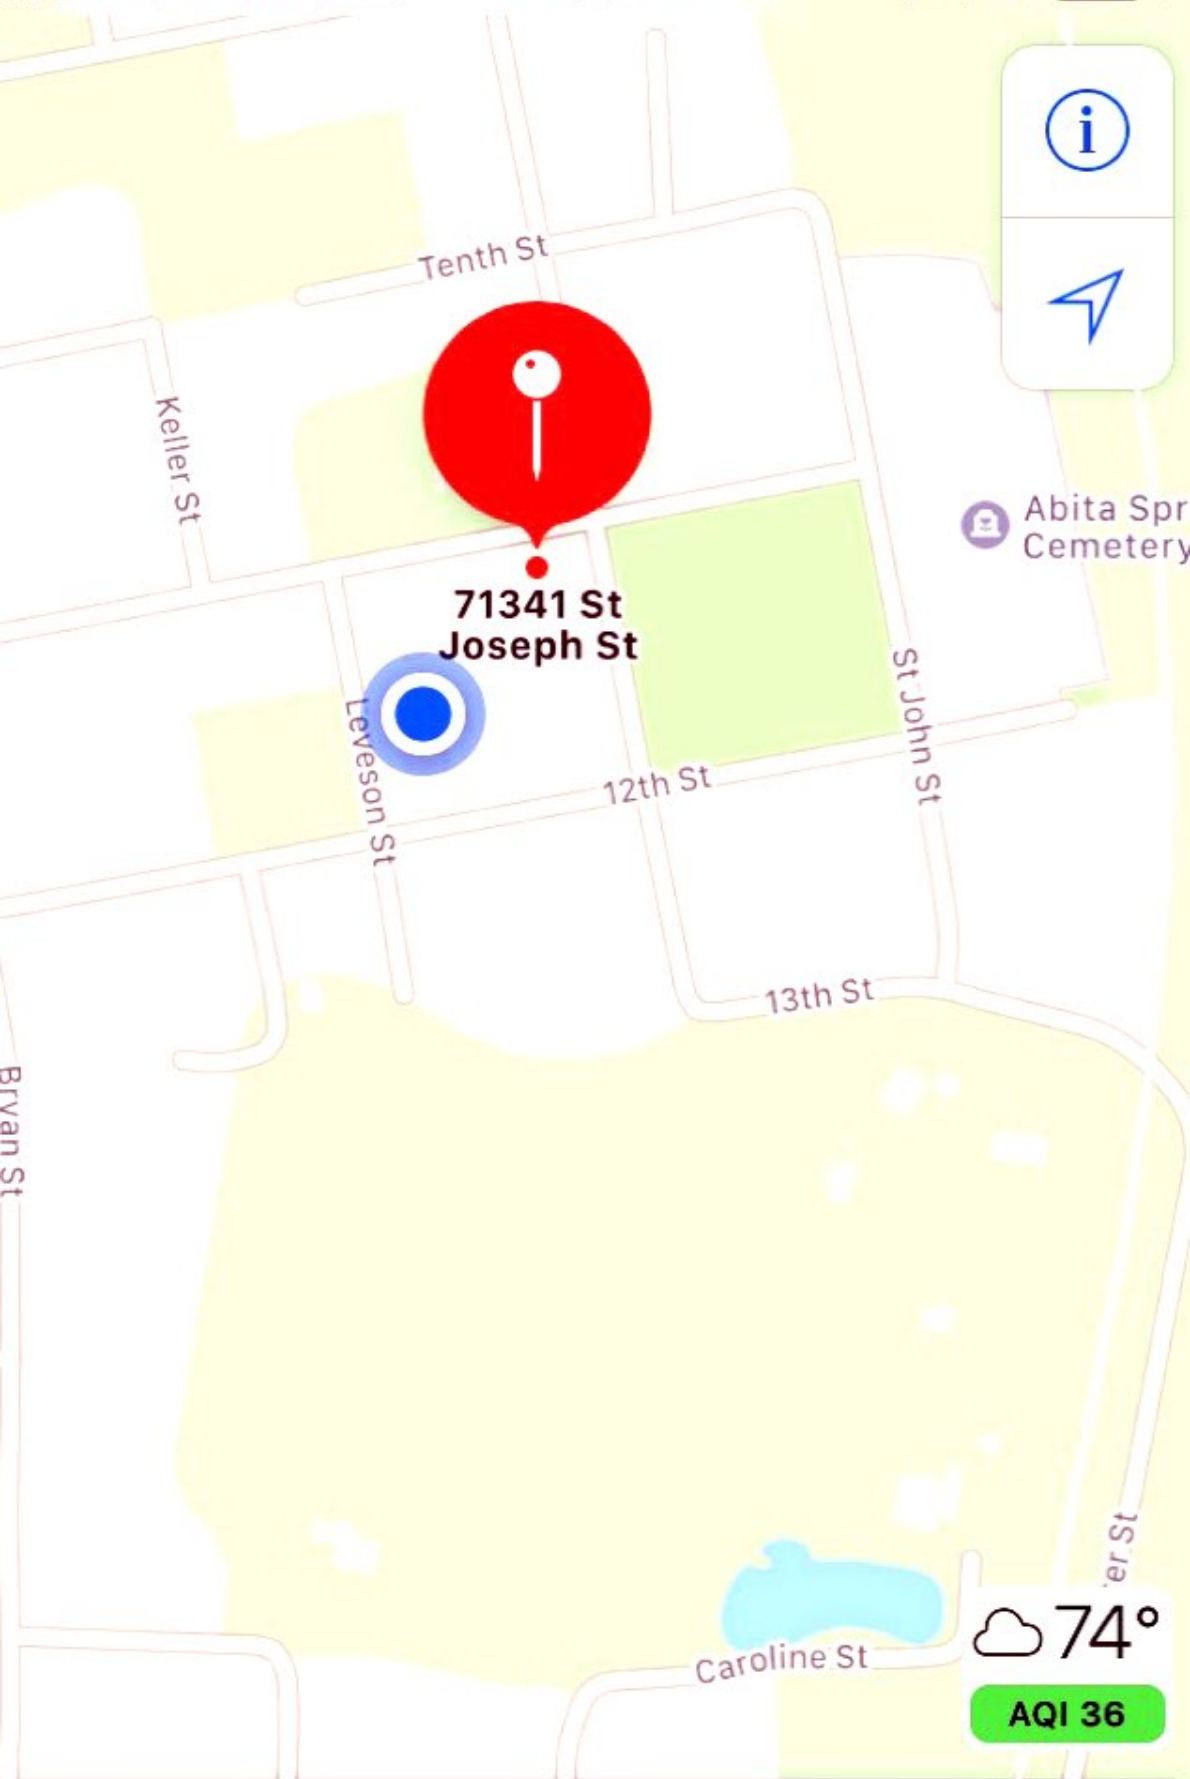

71341 St Joseph St

700 ft




Sample Rail Panel
71320 Leveson St.
71341 St. Joseph St.

TOP RAIL
 $\frac{1}{2}$ " H, $1\frac{3}{4}$ " W

MID RAIL
 $\frac{1}{2}$ " H, $1\frac{1}{2}$ " W
Punched for members

BOTTOM RAIL
 $\frac{1}{2}$ " H, $1\frac{1}{2}$ " W
Punched for members
Welded $\frac{1}{4}$ " deep

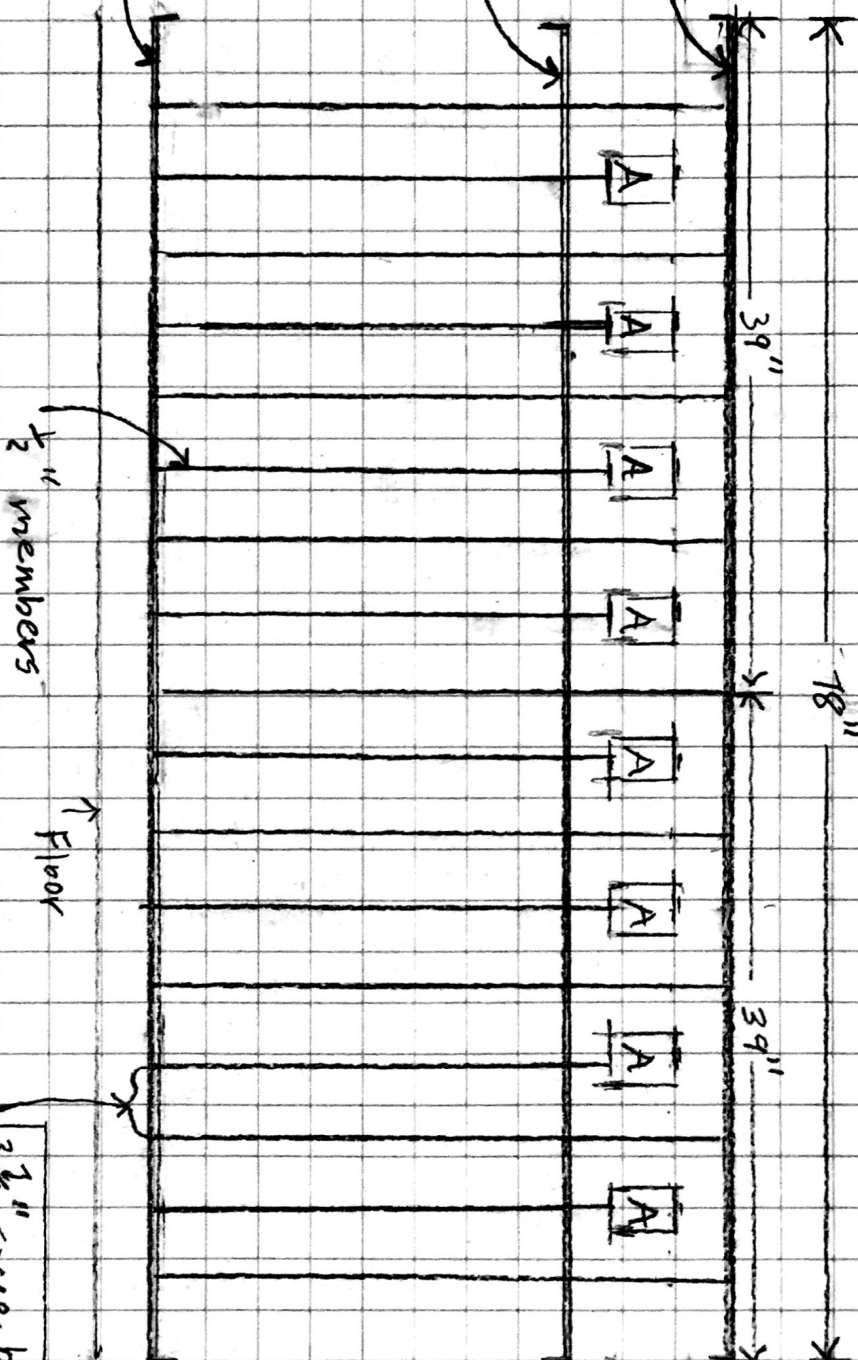


$2\frac{1}{2}$ "
4"
 $2\frac{1}{2}$ "

3" gap

$3\frac{3}{8}$ " space between members, no more than 4"

scale: 1" = 1'

Cast Iron
Fleur de lis
fits over $\frac{1}{2}$ " member

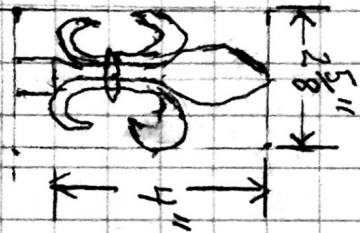

scale: 3" = 1'

9"
24"
33"