


...ate system
... Zone)

GROVER STREET (SIDE)

LIVE OAK STREET (ASPHALT)

LAUREL STREET (SIDE)

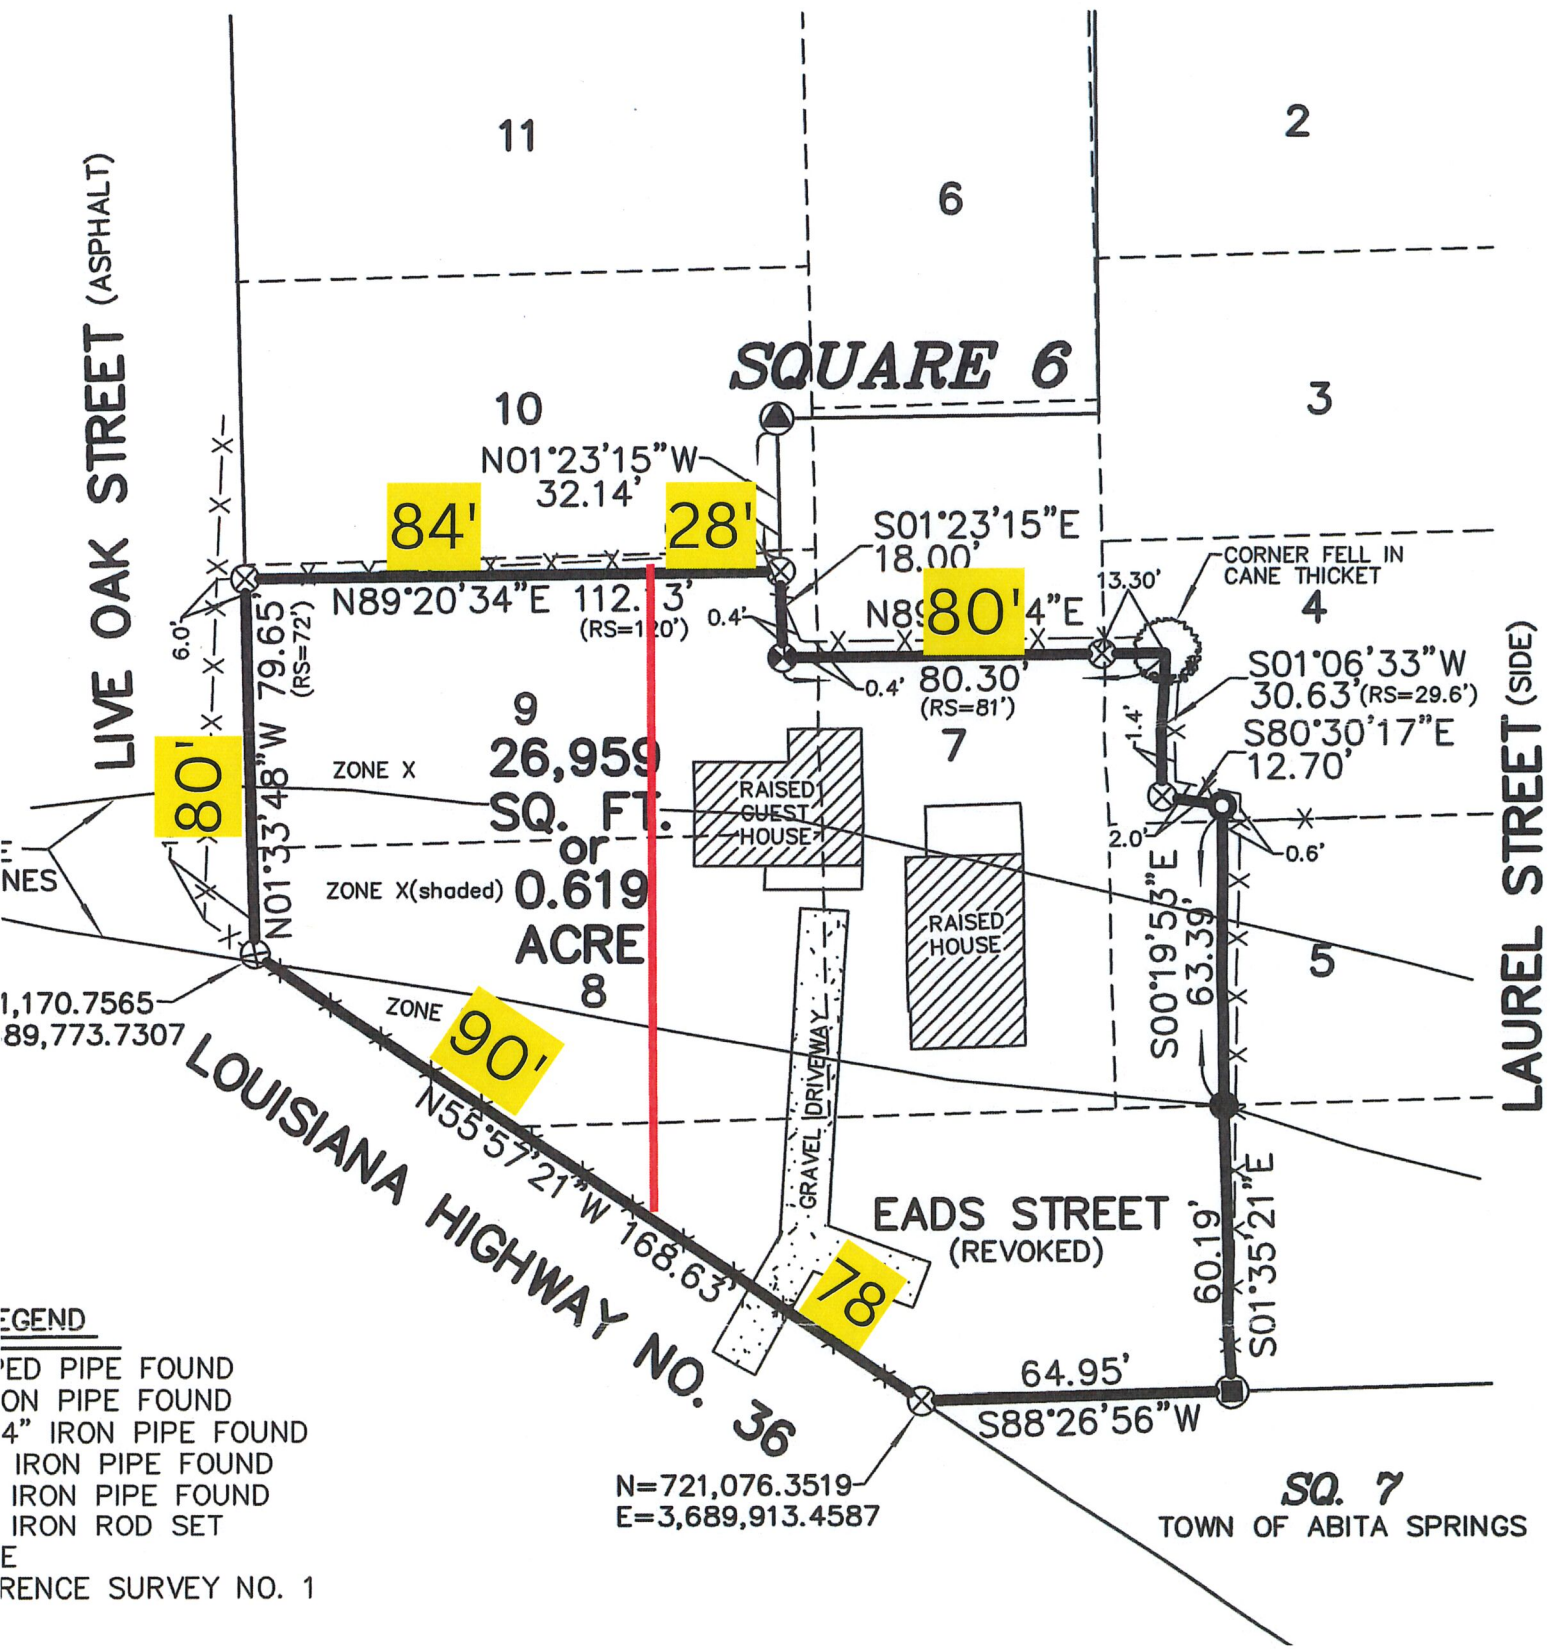

84'

28'

80' 4"

80'

90'

78'

80'

10

6

2

3

SQUARE 6

4

7

5

9

26,959

SQ. FT.

or

0.619

ACRE

8

EADS STREET (REVOKED)

SQ. 7

TOWN OF ABITA SPRINGS

LEGEND

- ...ED PIPE FOUND
- ...ON PIPE FOUND
- ...4" IRON PIPE FOUND
- ...IRON PIPE FOUND
- ...IRON PIPE FOUND
- ...IRON ROD SET
- ...E
- ...RENCE SURVEY NO. 1

N=721,076.3519
E=3,689,913.4587

1,170.7565
89,773.7307